

Oderings HLN Comprehensive Residential Development

For Oderings Nurseries Chch Ltd






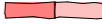





ID	REV	SHEET
A101	A	TPOLOGY PLAN
A102	A	LOT DETAILS
A103	A	BULK & LOCATION PLAN
A104	A	TYPE A - TYPICAL LANDSCAPE PLAN
A105		TYPE A FLOOR PLANS
A106	A	TYPE A - TYPICAL ELEVATIONS
A107	A	TYPE B - TYPICAL LANDSCAPE PLAN
A108		TYPE B FLOOR PLANS
A109		TYPE B - TYPICAL ELEVATIONS
A110	A	TYPE C - TYPICAL LANDSCAPE PLAN
A111		TYPE C FLOOR PLANS
A112		TYPE C - TYPICAL ELEVATIONS
A113	A	TYPE D - TYPICAL LANDSCAPE PLAN
A114		TYPE D FLOOR PLAN
A115		TYPE D - TYPICAL ELEVATIONS
A116	A	TYPE D2 - TYPICAL LANDSCAPE PLAN
A117		TYPE D2 FLOOR PLAN
A118		TYPE D2 ELEVATIONS
A119	A	SUN STUDY - JUNE
A120	A	SUN STUDY - JUNE
A121	A	SUN STUDY - SEPTEMBER
A122	A	SUN STUDY - SEPTEMBER
A123	A	SUN STUDY - DECEMBER
A124	A	SUN STUDY - DECEMBER
A125	A	SUN STUDY - DECEMBER
A126	A	3D PERSPECTIVE
A127	A	3D PERSPECTIVE

NOTE - THE AREAS AND DIMENSIONS SHOWN ARE INDICATIVE ONLY.
 ALL CONSULTANTS AND CONTRACTORS MUST VERIFY ALL ANGLES, DIMENSIONS, LAYOUTS,
 SITE MEASUREMENTS AND CONDITIONS BEFORE COUNCIL LODGEMENT, MARKETING,
 FABRICATION OR CONSTRUCTION.

COPYRIGHT OF THESE DRAWINGS IS THE PROPERTY OF SADDLEBACK PLANNING LTD.

REV	ISSUE	DATE
01	CONCEPT DESIGN	12-01-2023
02	CONCEPT DESIGN	24-01-2023
03	RESOURCE CONSENT	30-05-2023

LEGEND

-  TYPE A
-  TYPE A (Reflected)
-  TYPE B
-  TYPE B (Reflected)
-  TYPE C
-  TYPE C (Reflected)
-  TYPE D
-  TYPE D (Reflected)
-  TYPE D2



TITLE
 TYPOLOGY PLAN

SCALE (A3) 1:1000  NORTH 

PROJECT
 BROOKVALE ROAD DEVELOPMENT

CLIENT
 ODERINGS NURSERIES CHCH LTD

JOB NO 22-04005 STATUS RESOURCE CONSENT

DRAWING NO A101 REVISION A DATE 30/05/2023

NOTE - THE AREAS AND DIMENSIONS SHOWN ARE INDICATIVE ONLY.
ALL CONSULTANTS AND CONTRACTORS MUST VERIFY ALL ANGLES, DIMENSIONS, LAYOUTS,
SITE MEASUREMENTS AND CONDITIONS BEFORE COUNCIL LODGEMENT, MARKETING,
FABRICATION OR CONSTRUCTION.

COPYRIGHT OF THESE DRAWINGS IS THE PROPERTY OF SADDLEBACK PLANNING LTD.

REV	ISSUE	DATE
03	RESOURCE CONSENT	30-05-2023

Lot Number	Lot Area	Lot Type	Dwelling Type	Building Coverage	Building Coverage (%)	GFA	Bedrooms	Parking Spaces	Outdoor Living Area
01	300.04	LT-01	Type A	102.53	34.2%	182.40	3.5	2	78.23
02	263.60	LT-01	Type A	102.53	38.9%	182.40	3.5	2	75.61
03	260.86	LT-02	Type B	89.64	34.4%	160.98	3	1	45.30
04	230.00	LT-02	Type B	89.64	39.0%	160.98	3	1	74.73
05	230.00	LT-02	Type B	89.64	39.0%	160.98	3.5	1	76.73
06	370.96	LT-01	Type A	102.53	27.6%	182.40	3.5	1	162.26
07	294.52	LT-01	Type A (R)	102.53	34.8%	182.40	3	1	83.30
08	204.54	LT-03	Type B	89.64	43.8%	160.98	3	1	63.36
09	225.48	LT-03	Type B	89.64	39.8%	160.98	3	1	64.24
10	325.40	LT-02	Type B (R)	89.64	27.5%	160.98	3	1	115.25
11	230.14	LT-02	Type B (R)	89.64	39.0%	160.98	3	1	76.05
12	227.09	LT-02	Type B (R)	89.64	39.5%	160.98	3	1	72.98
13	221.13	LT-02	Type B (R)	89.64	40.5%	160.98	3	1	67.04
14	214.03	LT-02	Type B (R)	89.64	41.9%	160.98	3	1	59.94
15	223.83	LT-02	Type B (R)	89.64	40.0%	160.98	3.5	1	61.81
16	304.31	LT-01	Type A	102.53	33.7%	182.40	3	1	103.41
17	240.71	LT-02	Type B (R)	89.64	37.2%	160.98	3	1	76.57
18	259.04	LT-02	Type B (R)	89.64	34.6%	160.98	3	1	105.14
19	215.50	LT-02	Type B	89.64	41.6%	160.98	3	1	66.74
20	220.00	LT-02	Type B	89.64	40.7%	160.98	3	1	66.73
21	220.00	LT-02	Type B	89.64	40.7%	160.98	3	1	66.73
22	220.00	LT-02	Type B	89.64	40.7%	160.98	3	1	66.73
23	220.00	LT-02	Type B	89.64	40.7%	160.98	3	1	66.73
24	220.11	LT-02	Type B	89.64	40.7%	160.98	3	1	66.72
25	220.00	LT-02	Type B	89.64	40.7%	160.98	3	1	66.72
26	249.06	LT-02	Type B (R)	89.64	36.0%	160.98	3	1	65.73
27	159.41	LT-04	Type C (R)	64.17	40.3%	116.61	2	1	48.44
28	132.03	LT-04	Type C	64.17	48.6%	116.61	2	1	39.02
29	159.66	LT-04	Type C	64.17	40.2%	116.61	2	1	39.02
30	205.00	LT-02	Type D (R)	99.91	48.7%	97.73	2	1	32.79
31	234.71	LT-02	Type D (R)	99.91	42.6%	97.73	2	1	32.58
32	243.83	LT-02	Type B	89.64	36.8%	160.98	3	1	89.51
33	199.18	LT-03	Type D	99.91	50.2%	97.73	2	1	41.94
34	221.31	LT-02	Type D2	104.12	47.0%	102.44	2	1	39.92
35	352.06	LT-01	Type D2	104.12	29.6%	102.44	2	1	128.95
35	8,317.54 m²								

TITLE
LOT DETAILS



SCALE (A3)

NORTH

PROJECT
BROOKVALE ROAD DEVELOPMENT

CLIENT
ODERINGS NURSERIES CHCH LTD

JOB NO 22-04005 STATUS RESOURCE CONSENT

DRAWING NO A102 REVISION A DATE 30/05/2023

Saddleback

NOTE - THE AREAS AND DIMENSIONS SHOWN ARE INDICATIVE ONLY.
ALL CONSULTANTS AND CONTRACTORS MUST VERIFY ALL ANGLES, DIMENSIONS, LAYOUTS,
SITE MEASUREMENTS AND CONDITIONS BEFORE COUNCIL LODGEMENT, MARKETING,
FABRICATION OR CONSTRUCTION.

COPYRIGHT OF THESE DRAWINGS IS THE PROPERTY OF SADDLEBACK PLANNING LTD.

REV	ISSUE	DATE
01	CONCEPT DESIGN	12-01-2023
02	CONCEPT DESIGN	24-01-2023
03	RESOURCE CONSENT	30-05-2023



TITLE
BULK & LOCATION PLAN



SCALE (A3)
1:1000



NORTH



PROJECT
BROOKVALE ROAD DEVELOPMENT

CLIENT
ODERINGS NURSERIES CHCH LTD

JOB NO
22-04005

STATUS
RESOURCE CONSENT

DRAWING NO
A103

REVISION
A


DATE
30/05/2023

Saddleback

NOTE - THE AREAS AND DIMENSIONS SHOWN ARE INDICATIVE ONLY.
 ALL CONSULTANTS AND CONTRACTORS MUST VERIFY ALL ANGLES, DIMENSIONS, LAYOUTS,
 SITE MEASUREMENTS AND CONDITIONS BEFORE COUNCIL LODGEMENT, MARKETING,
 FABRICATION OR CONSTRUCTION.

COPYRIGHT OF THESE DRAWINGS IS THE PROPERTY OF SADDLEBACK PLANNING LTD.

REV	ISSUE	DATE
01	CONCEPT DESIGN	12-01-2023
03	RESOURCE CONSENT	30-05-2023

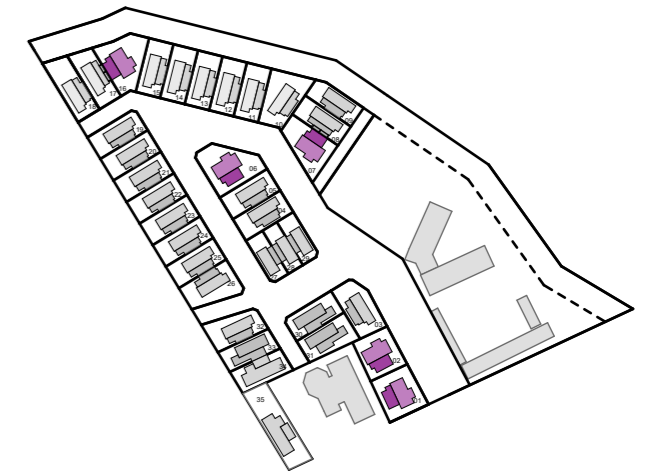

Note:

Refer to Landscape Plans prepared by Oderings Landscape for site specific details, including finishes, fencing and planting.

TITLE
**TYPE A - TYPICAL
 LANDSCAPE PLAN**



SCALE (A3) 1:100 NORTH


PROJECT
 BROOKVALE ROAD DEVELOPMENT

CLIENT
 ODERINGS NURSERIES CHCH LTD

JOB NO 22-04005 STATUS RESOURCE CONSENT

DRAWING NO A104 REVISION A DATE 30/05/2023

Saddleback

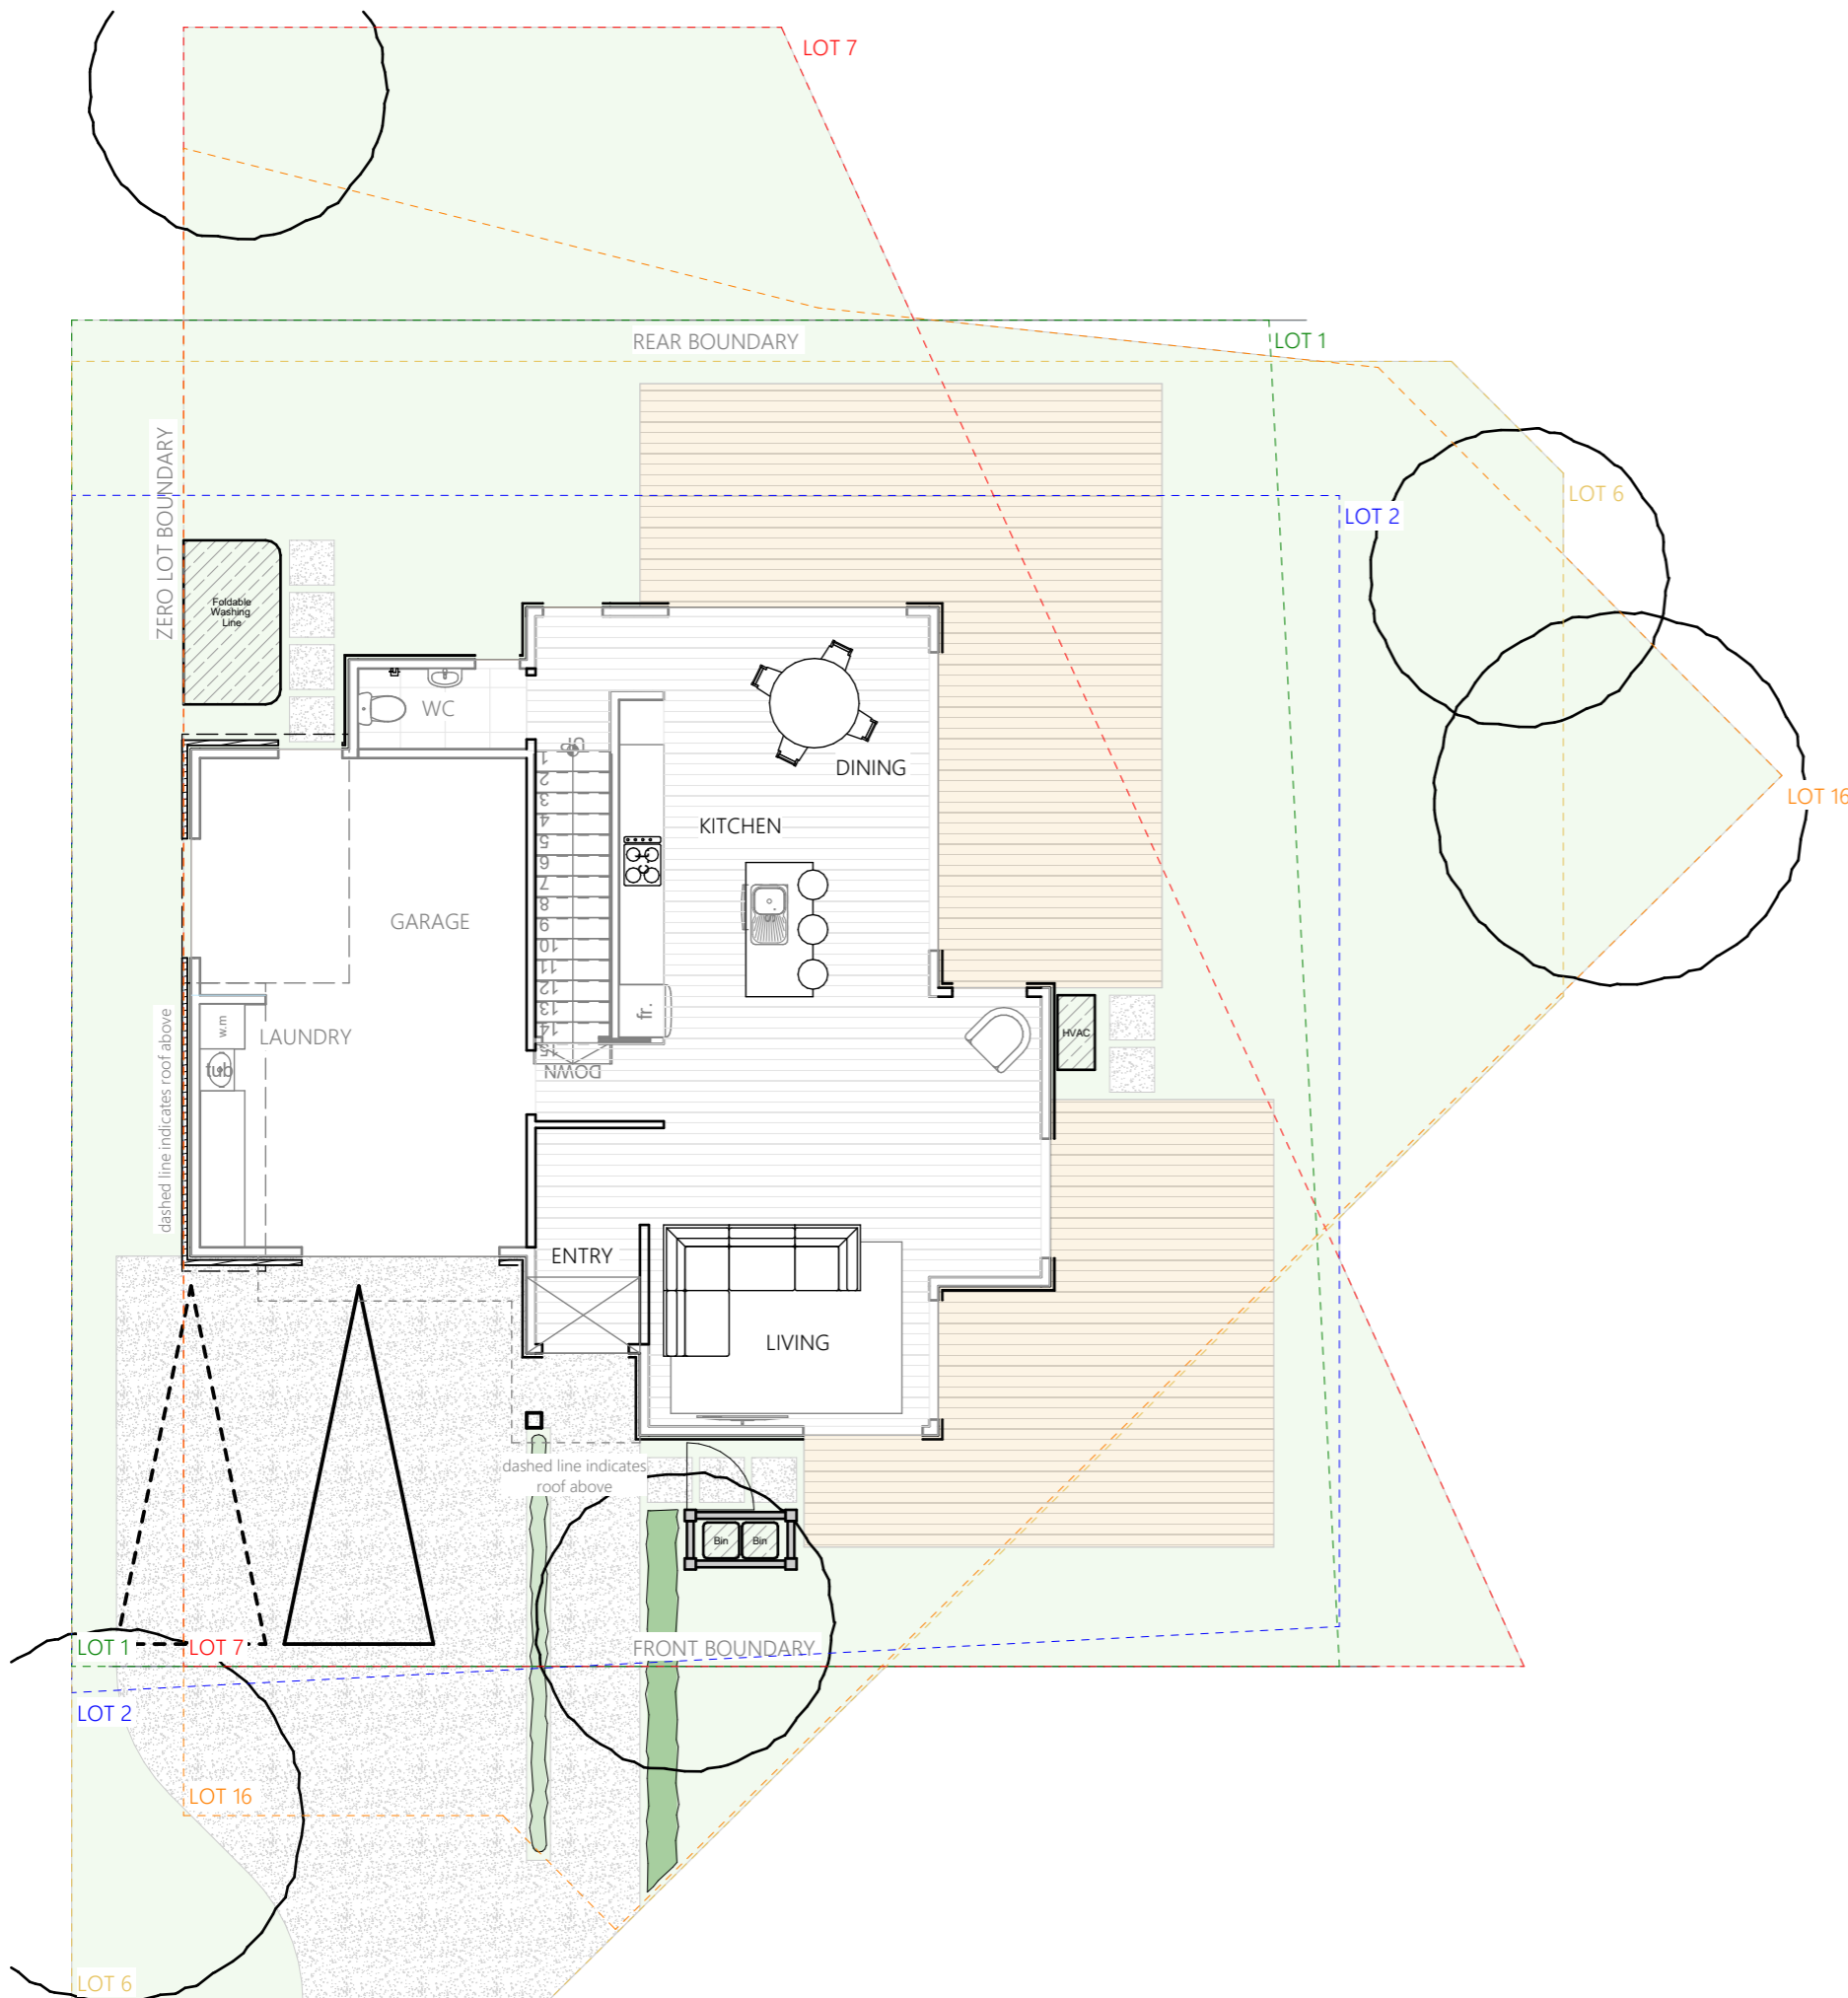


NOTE - THE AREAS AND DIMENSIONS SHOWN ARE INDICATIVE ONLY.
 ALL CONSULTANTS AND CONTRACTORS MUST VERIFY ALL ANGLES, DIMENSIONS, LAYOUTS,
 SITE MEASUREMENTS AND CONDITIONS BEFORE COUNCIL LODGEMENT, MARKETING,
 FABRICATION OR CONSTRUCTION.


COPYRIGHT OF THESE DRAWINGS IS THE PROPERTY OF SADDLEBACK PLANNING LTD.

REV 01 ISSUE 01 CONCEPT DESIGN DATE 12-01-2023

Ground Floor Area (incl garage) = 99.06m²
 First Floor Area = 83.34m²
 Total Floor Area = 182.40m²

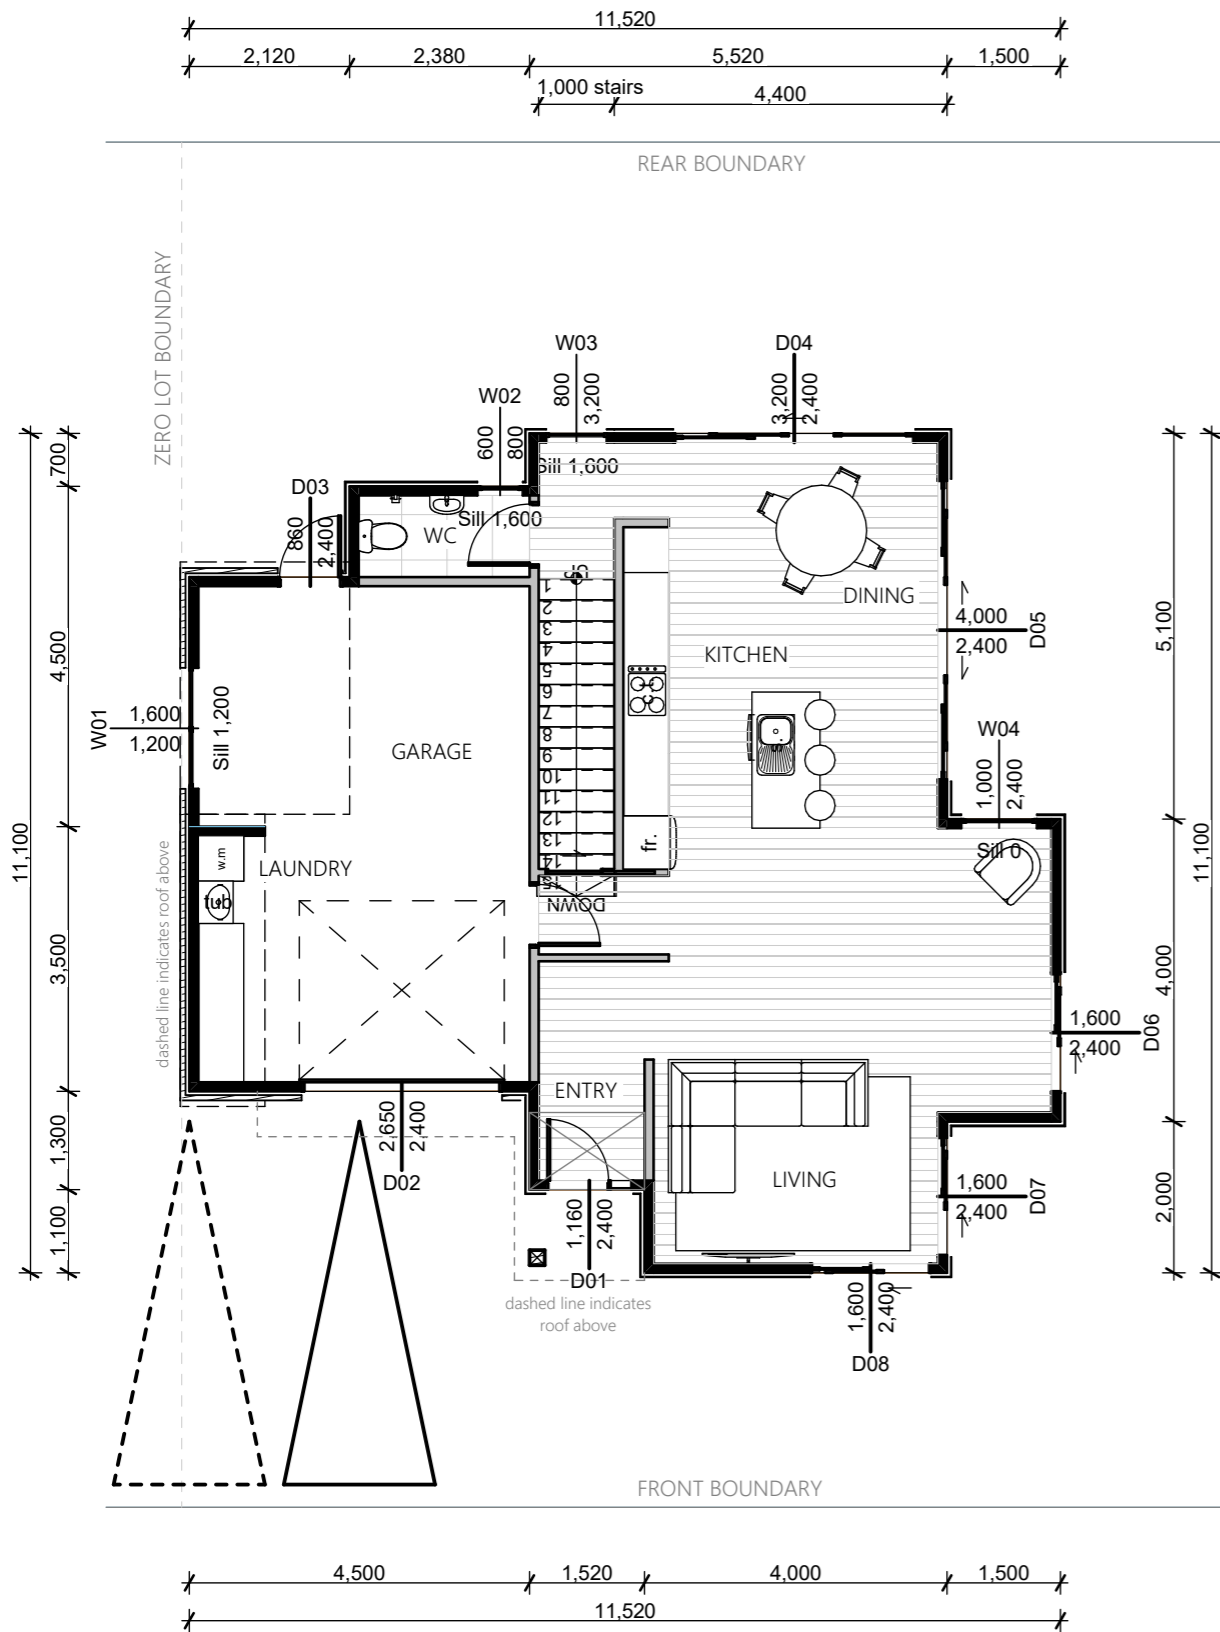

1 Type A - Ground Floor Plan 1:100

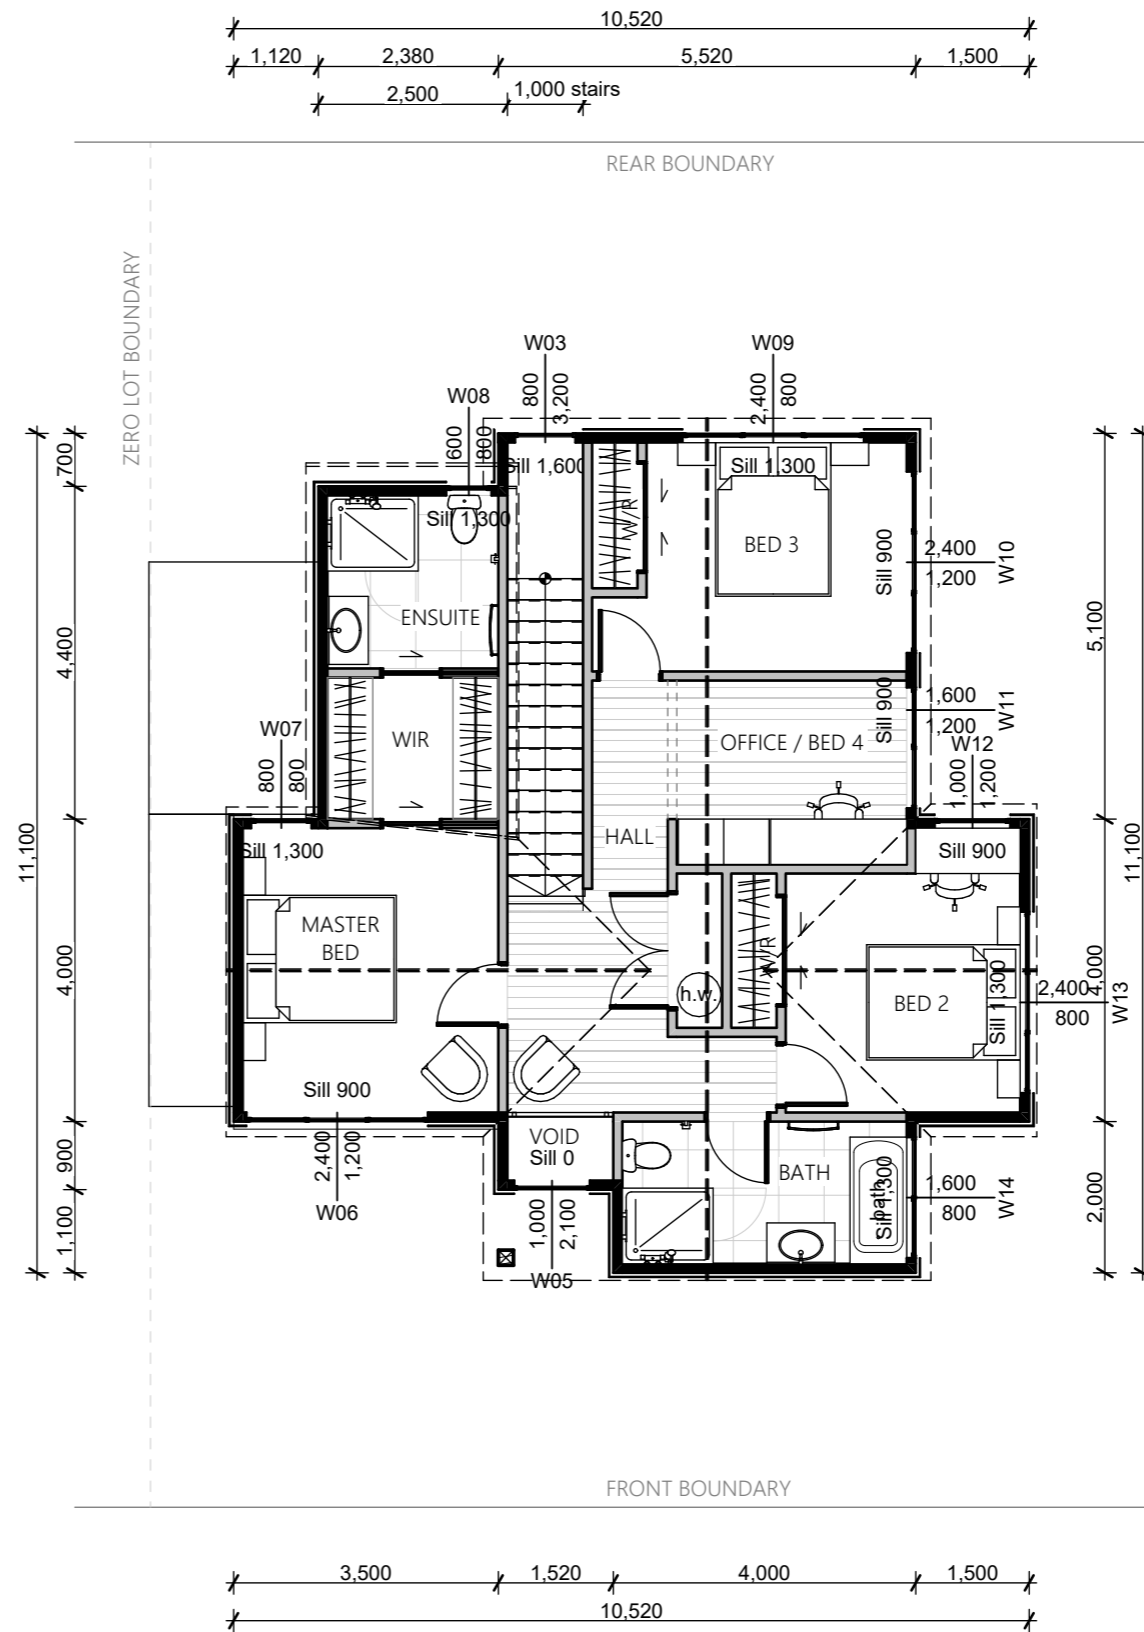

2 Type A - First Floor Plan 1:100

TITLE TYPE A FLOOR PLANS



SCALE (A3) 1:100 NORTH

PROJECT BROOKVALE ROAD DEVELOPMENT

CLIENT ODERINGS NURSERIES CHCH LTD

JOB NO 22-04005 STATUS RESOURCE CONSENT


DRAWING NO A105 REVISION A DATE 30/05/2023

Saddleback


NOTE - THE AREAS AND DIMENSIONS SHOWN ARE INDICATIVE ONLY. ALL CONSULTANTS AND CONTRACTORS MUST VERIFY ALL ANGLES, DIMENSIONS, LAYOUTS, SITE MEASUREMENTS AND CONDITIONS BEFORE COUNCIL LODGEMENT, MARKETING, FABRICATION OR CONSTRUCTION.

COPYRIGHT OF THESE DRAWINGS IS THE PROPERTY OF SADDLEBACK PLANNING LTD.


REV	ISSUE	DATE
01	CONCEPT DESIGN	12-01-2023
03	RESOURCE CONSENT	30-05-2023

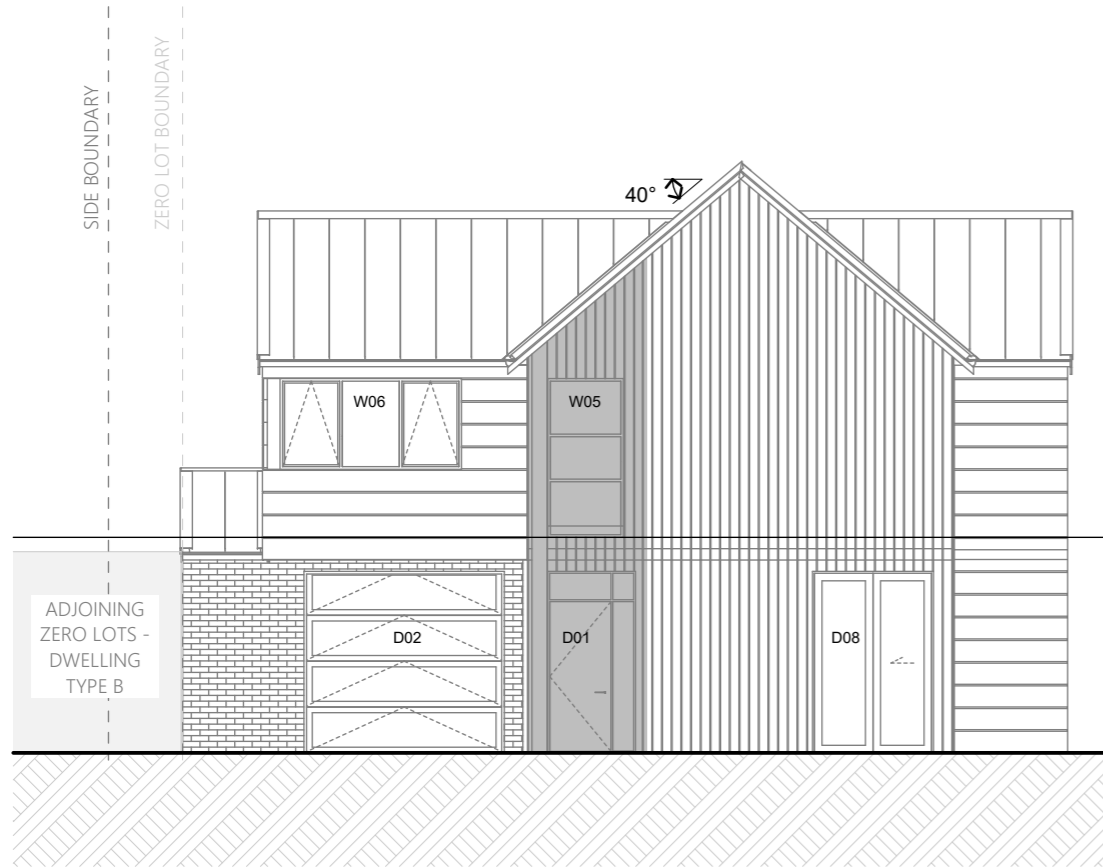

E1 Front Elevation 1:100

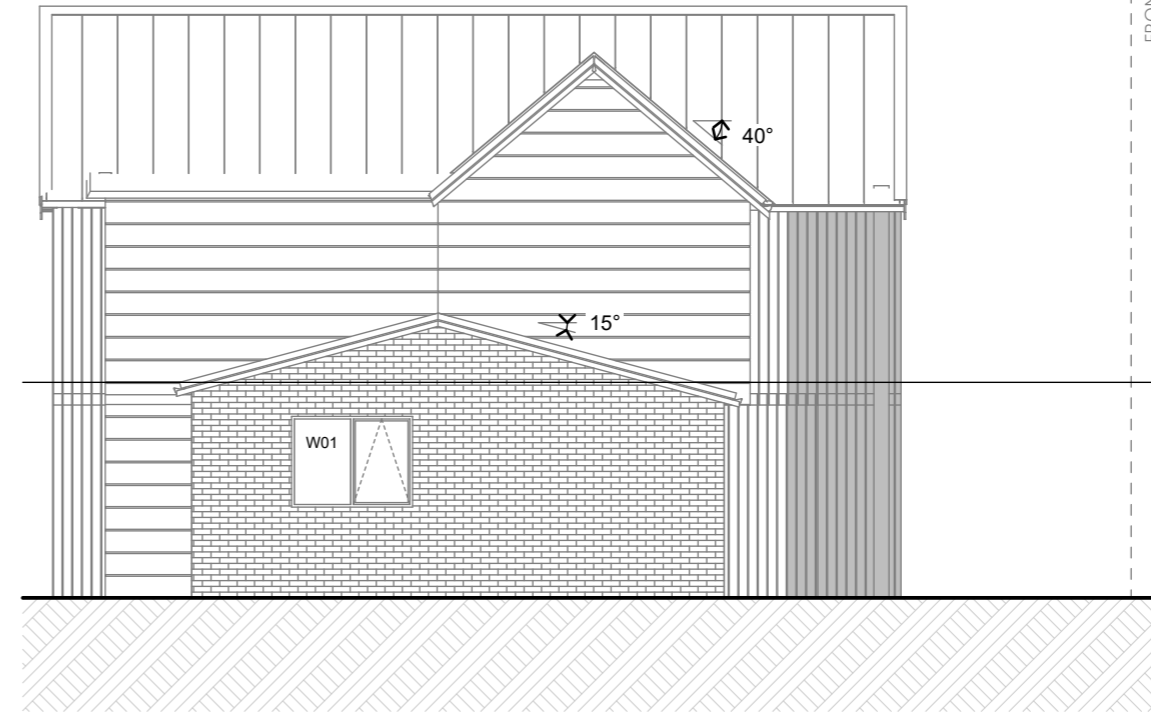

E2 Side Elevation 1:100

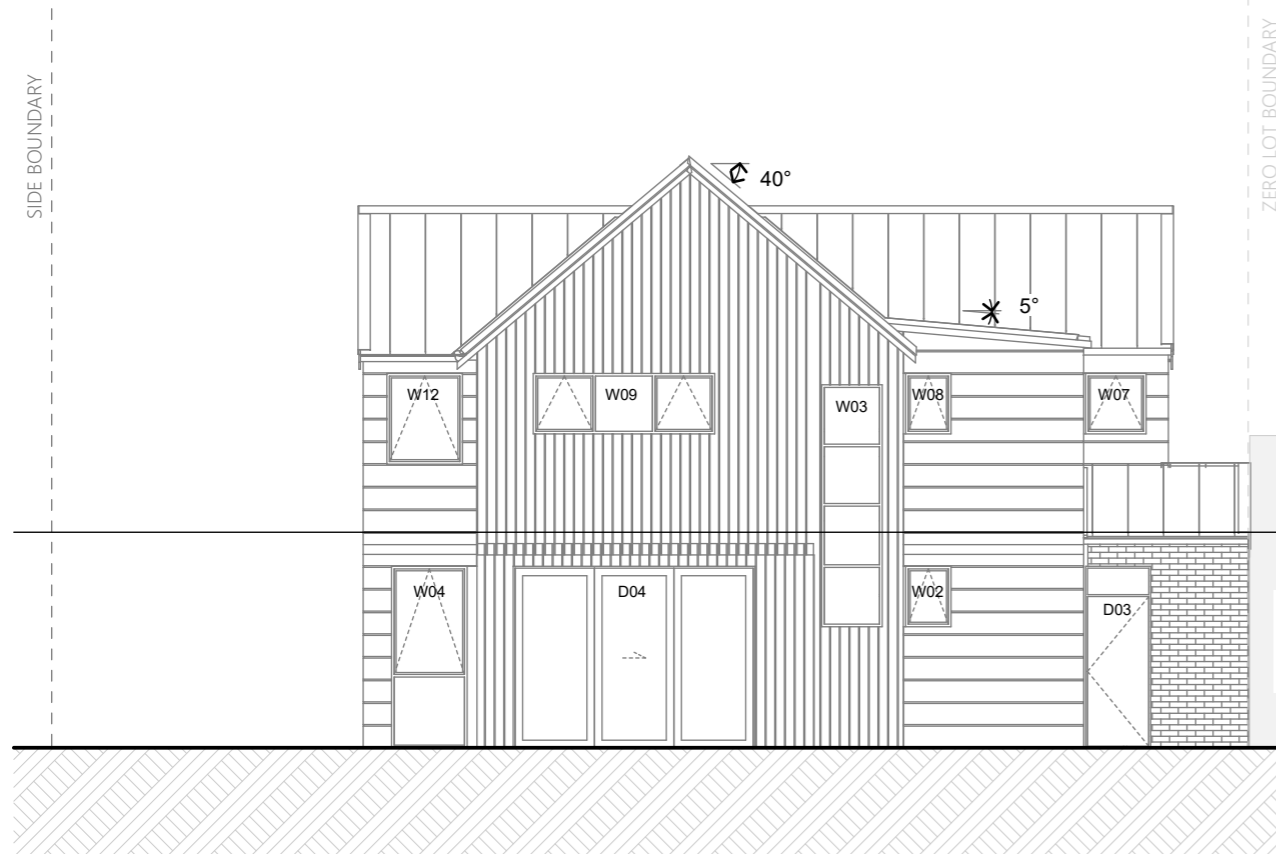

E3 Rear Elevation 1:100



E4 Side Elevation 1:100

TITLE
TYPE A - TYPICAL
ELEVATIONS

SCALE (A3) 0 1 2 NORTH
1:100

PROJECT
BROOKVALE ROAD DEVELOPMENT

CLIENT
ODERINGS NURSERIES CHCH LTD

JOB NO 22-04005 STATUS RESOURCE CONSENT

DRAWING NO A106 REVISION A DATE 30/05/2023





Saddleback

NOTE - THE AREAS AND DIMENSIONS SHOWN ARE INDICATIVE ONLY.
 ALL CONSULTANTS AND CONTRACTORS MUST VERIFY ALL ANGLES, DIMENSIONS, LAYOUTS,
 SITE MEASUREMENTS AND CONDITIONS BEFORE COUNCIL LODGEMENT, MARKETING,
 FABRICATION OR CONSTRUCTION.

COPYRIGHT OF THESE DRAWINGS IS THE PROPERTY OF SADDLEBACK PLANNING LTD.

REV	ISSUE	DATE
01	CONCEPT DESIGN	12-01-2023
03	RESOURCE CONSENT	30-05-2023

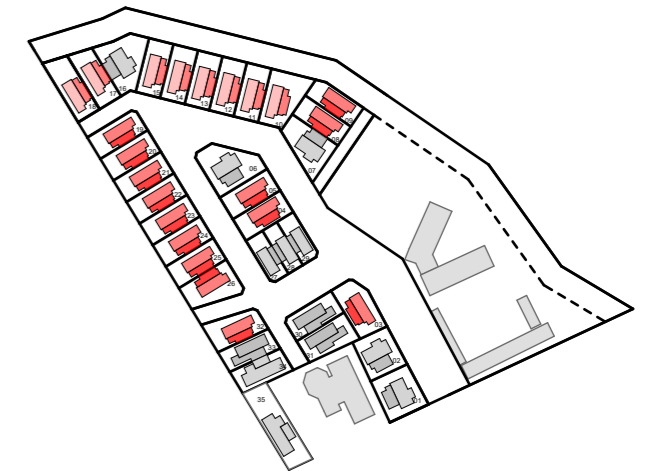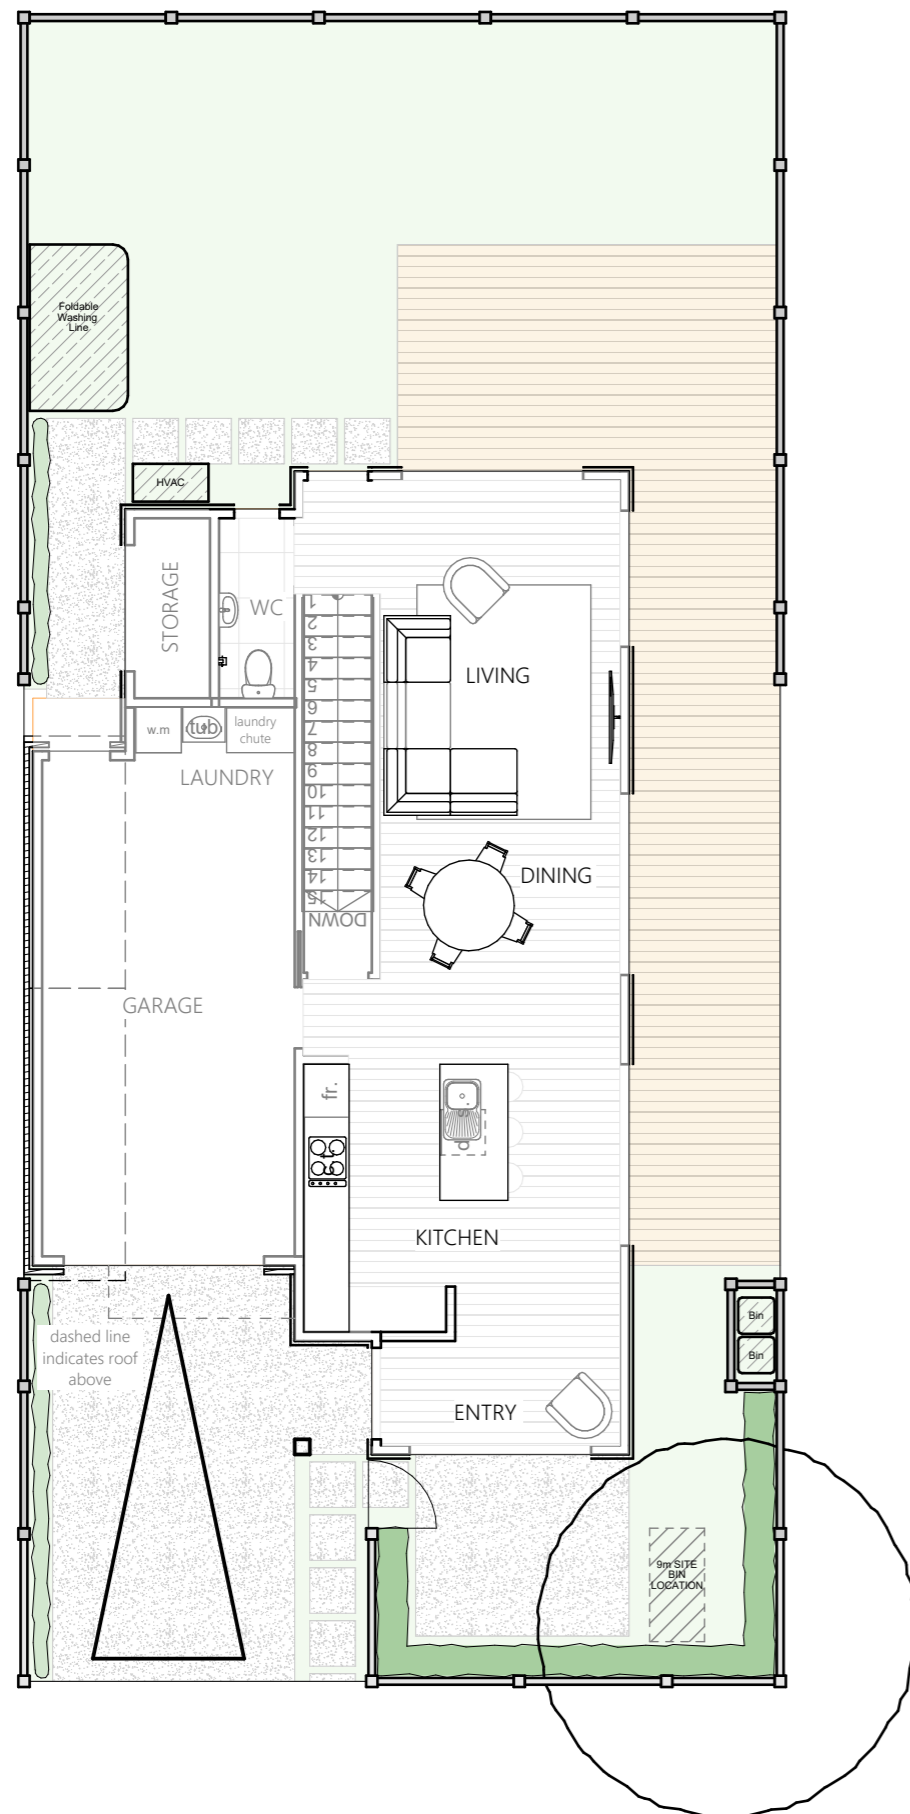

Note:

Refer to Landscape Plans prepared by Oderings Landscape for site specific details, including finishes, fencing and planting.

TITLE
**TYPE B - TYPICAL
 LANDSCAPE PLAN**



SCALE (A3) 0 1 2 NORTH
 1:100

PROJECT
 BROOKVALE ROAD DEVELOPMENT

CLIENT
 ODERINGS NURSERIES CHCH LTD

JOB NO 22-04005 STATUS RESOURCE CONSENT


DRAWING NO A107 REVISION A DATE 30/05/2023

NOTE - THE AREAS AND DIMENSIONS SHOWN ARE INDICATIVE ONLY.
 ALL CONSULTANTS AND CONTRACTORS MUST VERIFY ALL ANGLES, DIMENSIONS, LAYOUTS,
 SITE MEASUREMENTS AND CONDITIONS BEFORE COUNCIL LODGEMENT, MARKETING,
 FABRICATION OR CONSTRUCTION.


COPYRIGHT OF THESE DRAWINGS IS THE PROPERTY OF SADDLEBACK PLANNING LTD.

REV	ISSUE	DATE
01	CONCEPT DESIGN	12-01-2023

Ground Floor Area (incl garage) = 87.47m²
 First Floor Area = 73.51m²
 Total Floor Area = 160.98m²

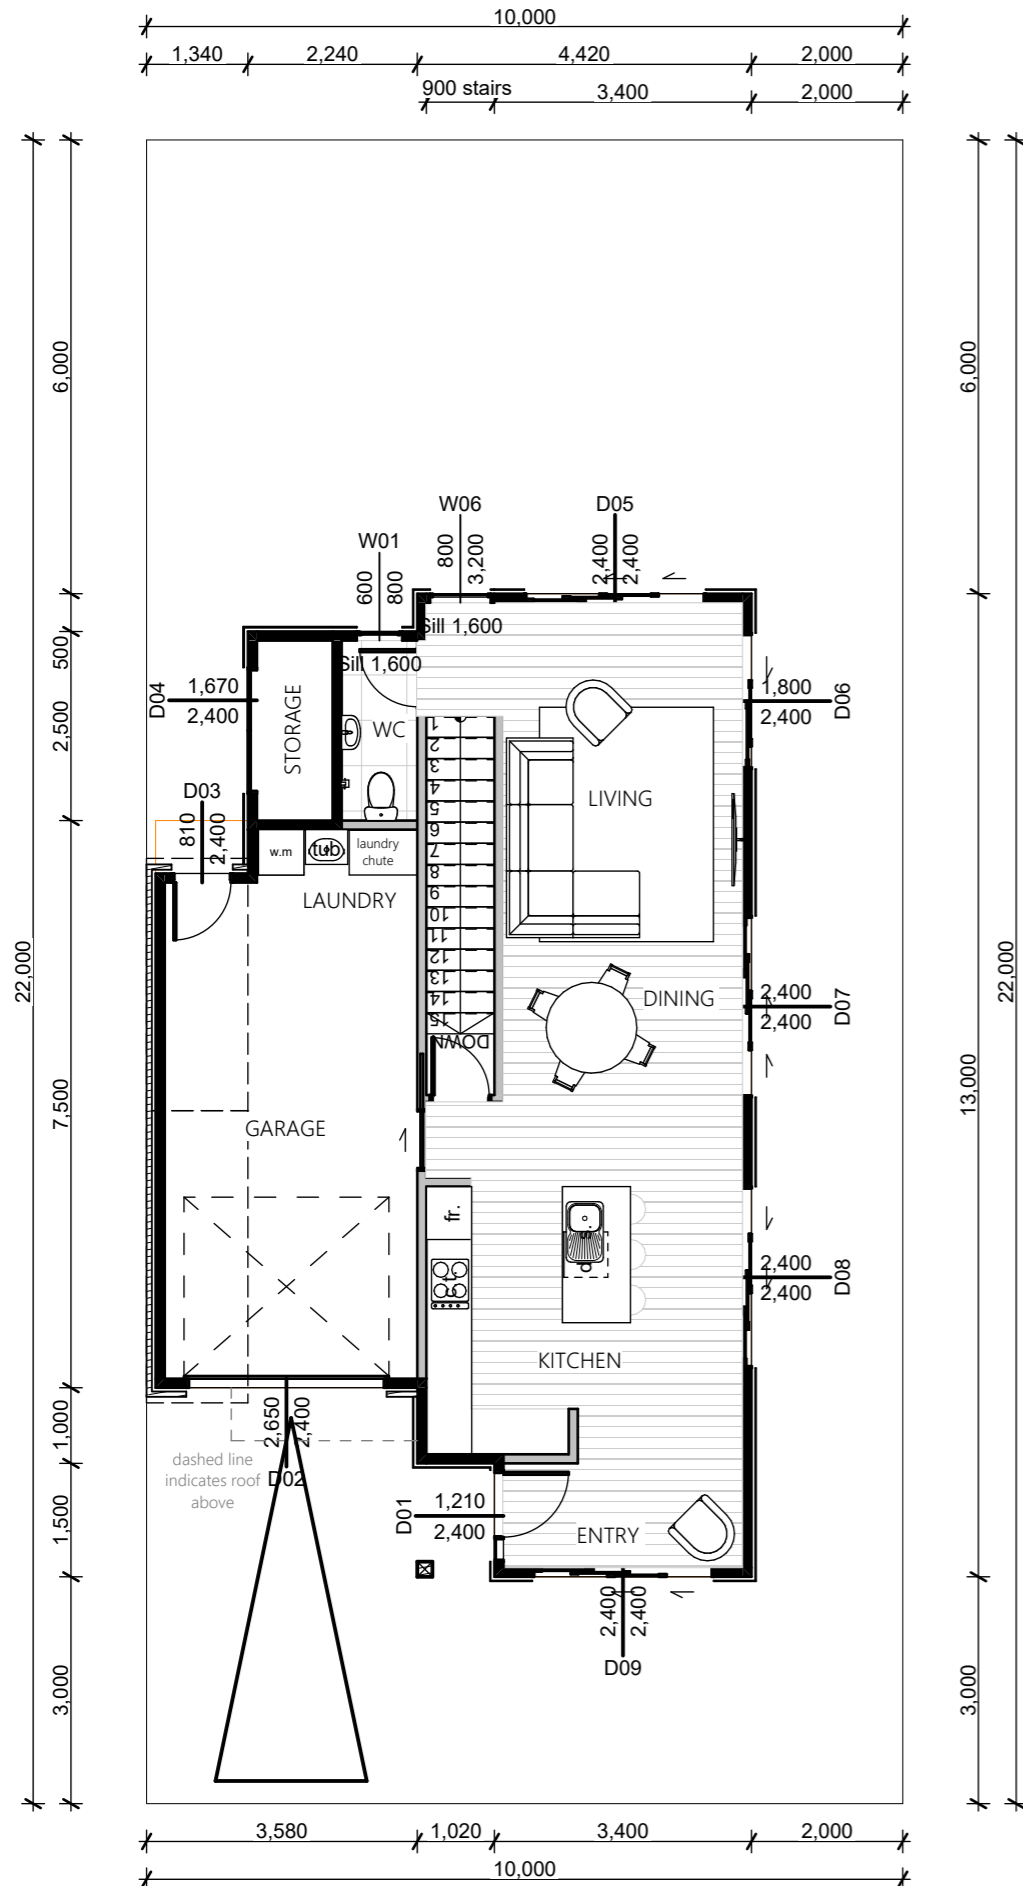

1 Type B - Ground Floor Plan 1:100

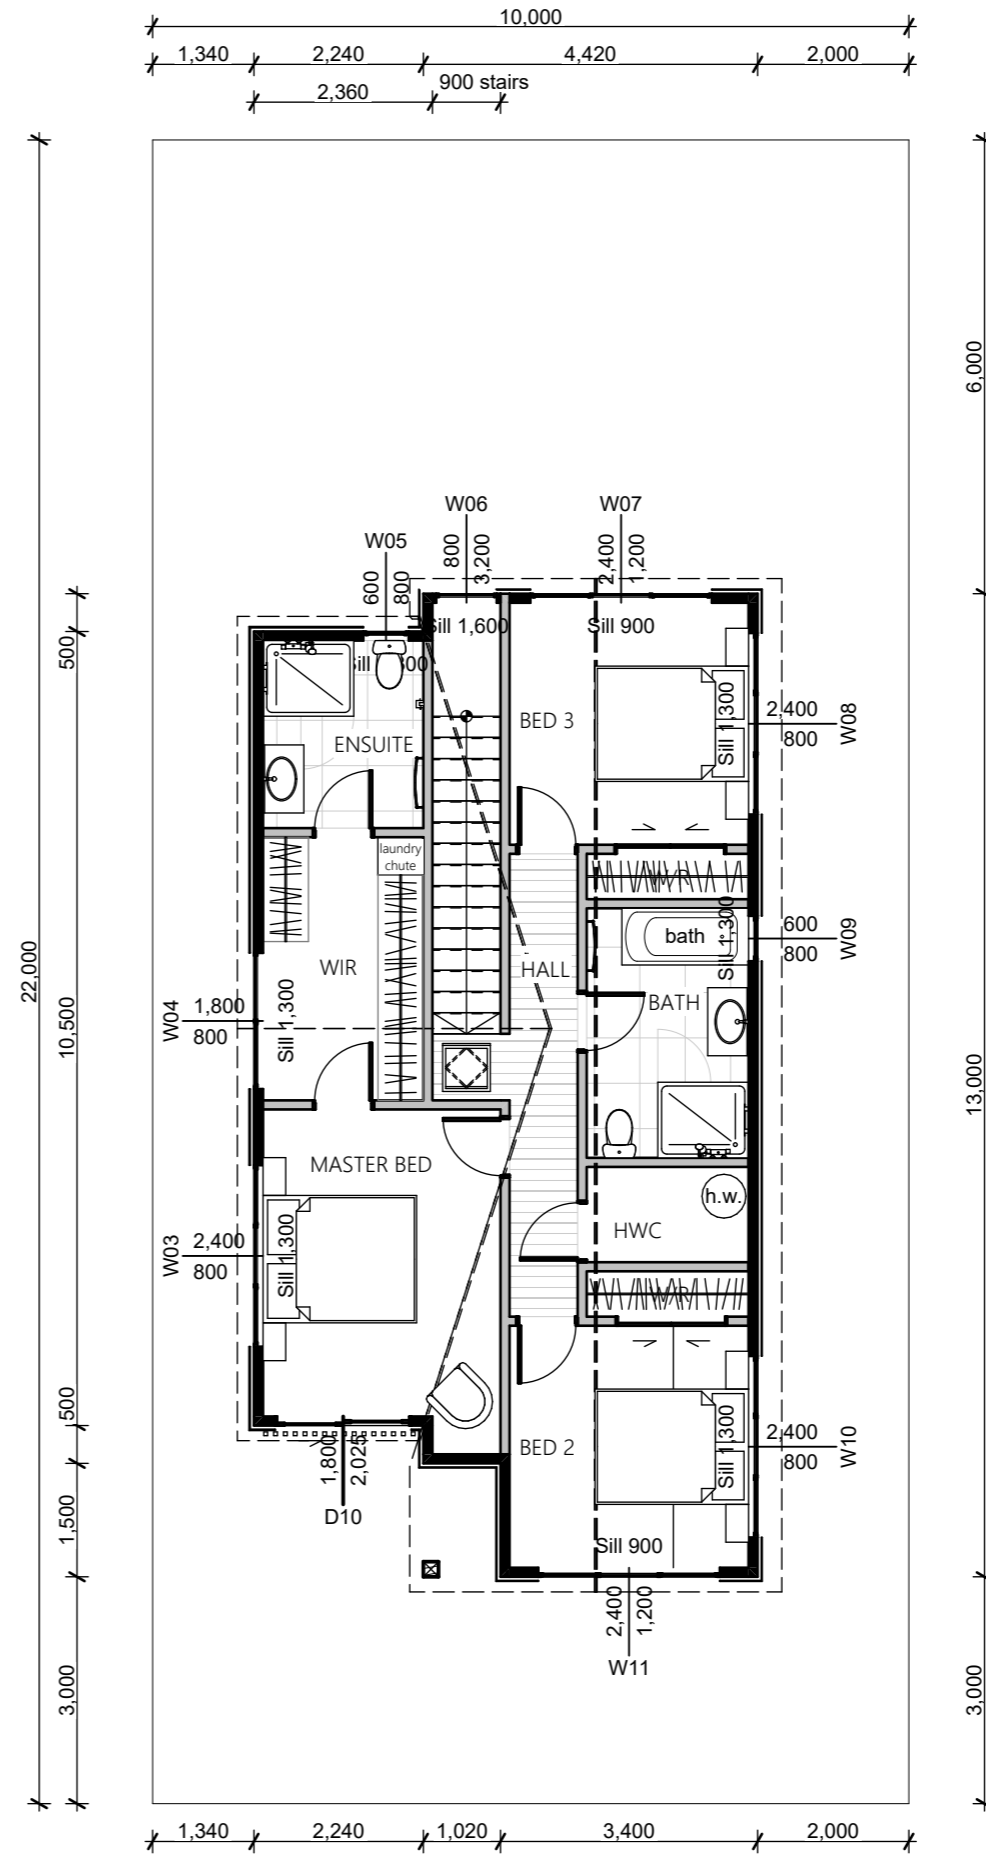

2 Type B - First Floor Plan 1:100

TITLE
 TYPE B FLOOR PLANS

SCALE (A3) 0 1 2 NORTH
 1:100

PROJECT
 BROOKVALE ROAD DEVELOPMENT

CLIENT
 ODERINGS NURSERIES CHCH LTD

JOB NO 22-04005 STATUS RESOURCE CONSENT


DRAWING NO A108 REVISION A DATE 30/05/2023

Saddleback


NOTE - THE AREAS AND DIMENSIONS SHOWN ARE INDICATIVE ONLY. ALL CONSULTANTS AND CONTRACTORS MUST VERIFY ALL ANGLES, DIMENSIONS, LAYOUTS, SITE MEASUREMENTS AND CONDITIONS BEFORE COUNCIL LODGEMENT, MARKETING, FABRICATION OR CONSTRUCTION.

COPYRIGHT OF THESE DRAWINGS IS THE PROPERTY OF SADDLEBACK PLANNING LTD.


REV	ISSUE	DATE
01	CONCEPT DESIGN	12-01-2023

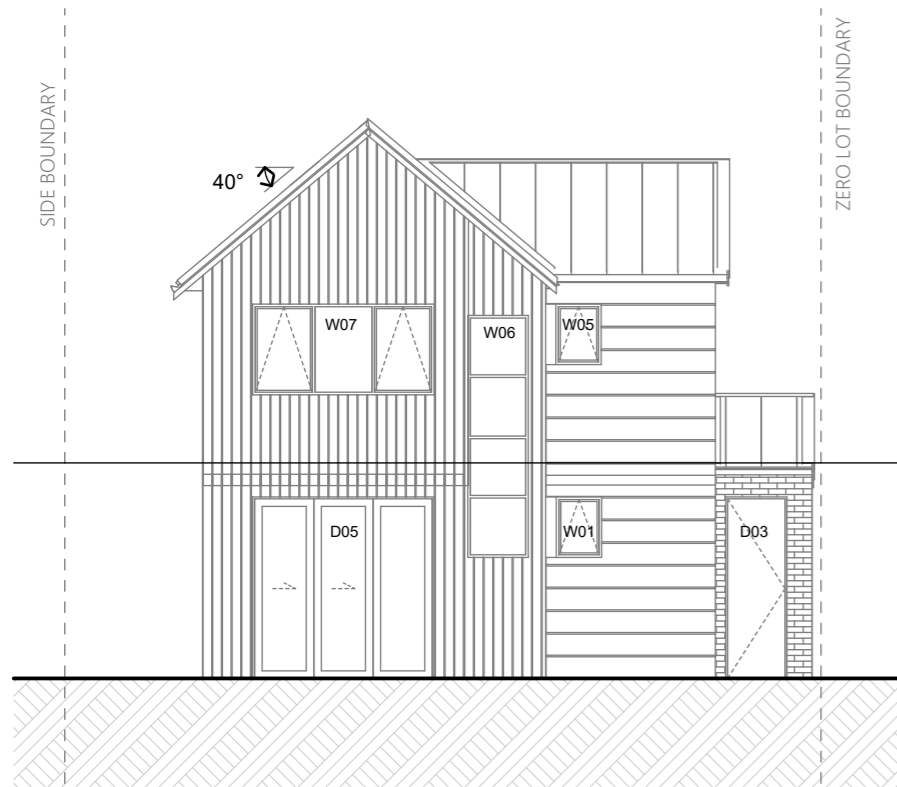


E5 Rear Elevation 1:100

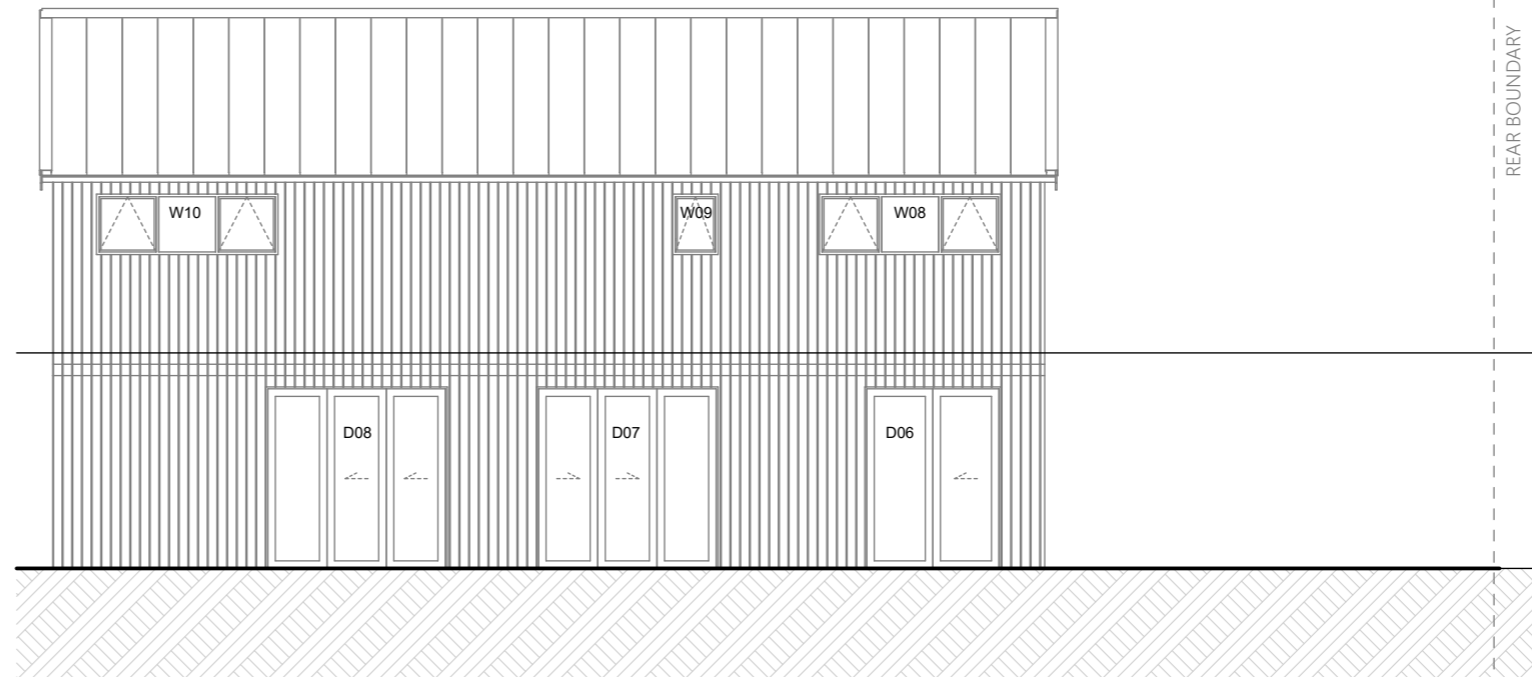

E6 Side Elevation 1:100

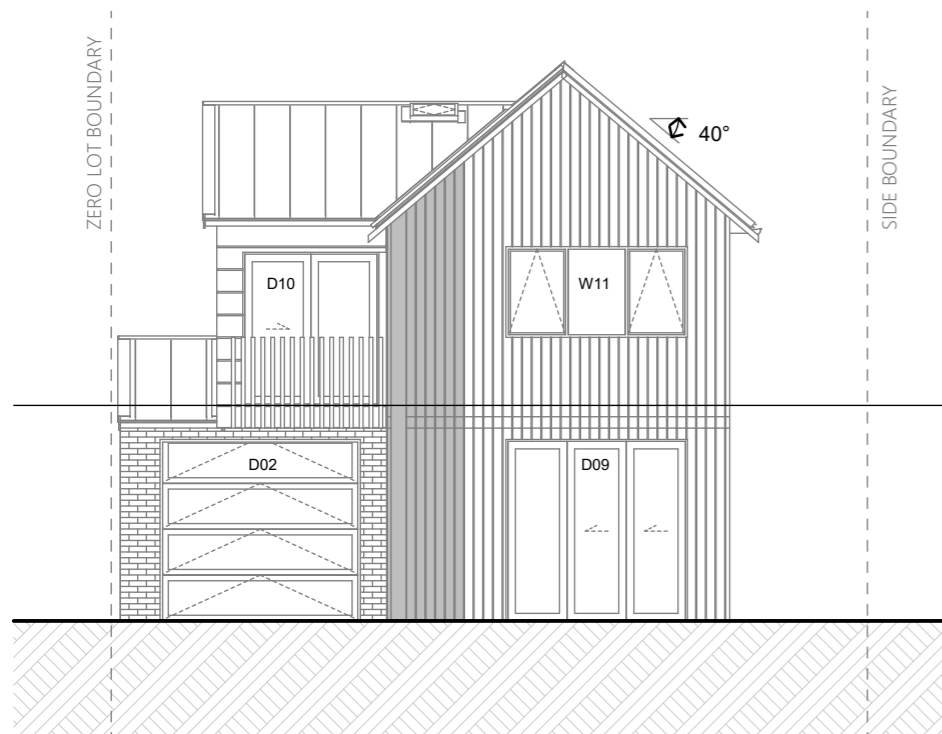

E7 Front Elevation 1:100

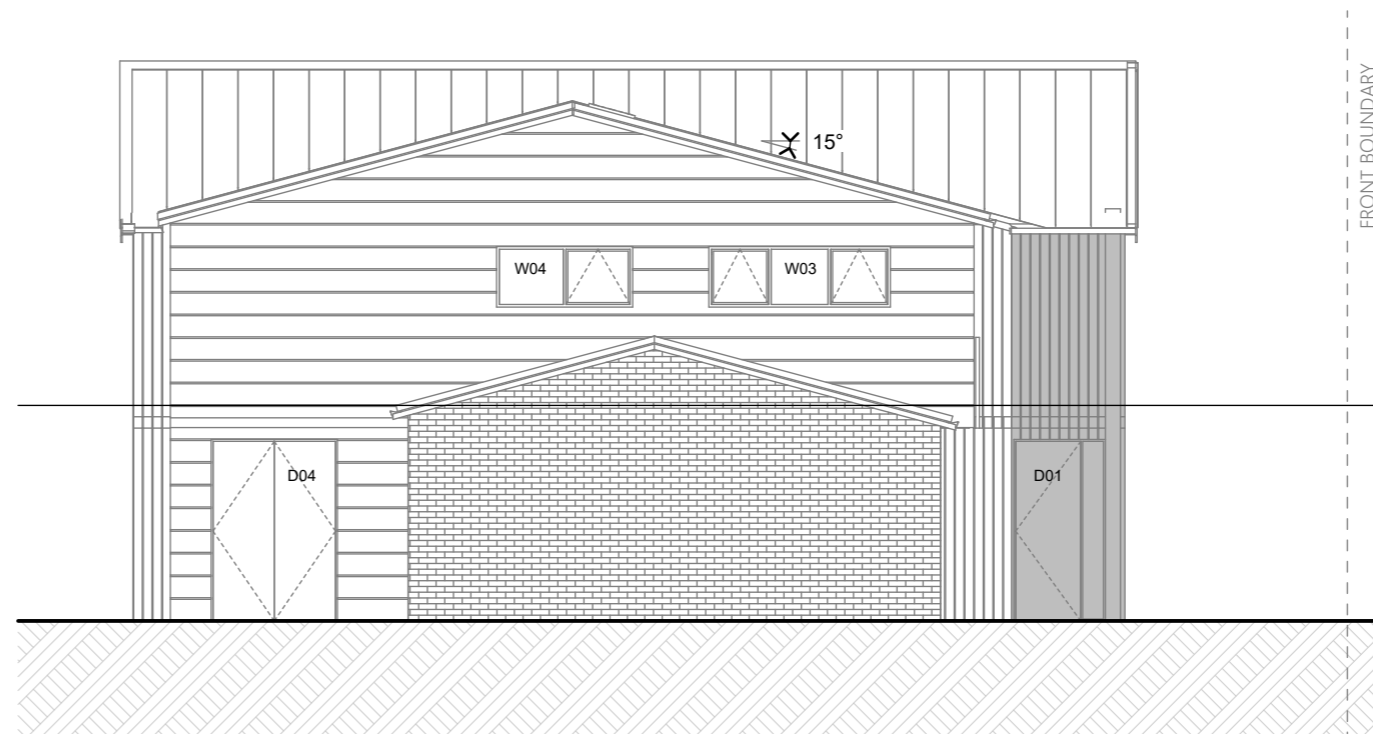

E8 Side Elevation 1:100

TITLE
TYPE B - TYPICAL
ELEVATIONS

SCALE (A3) 0 1 2 NORTH
1:100

PROJECT
BROOKVALE ROAD DEVELOPMENT

CLIENT
ODERINGS NURSERIES CHCH LTD

JOB NO 22-04005 STATUS RESOURCE CONSENT

DRAWING NO A109 REVISION A DATE 30/05/2023





Saddleback

NOTE - THE AREAS AND DIMENSIONS SHOWN ARE INDICATIVE ONLY.
 ALL CONSULTANTS AND CONTRACTORS MUST VERIFY ALL ANGLES, DIMENSIONS, LAYOUTS,
 SITE MEASUREMENTS AND CONDITIONS BEFORE COUNCIL LODGEMENT, MARKETING,
 FABRICATION OR CONSTRUCTION.

COPYRIGHT OF THESE DRAWINGS IS THE PROPERTY OF SADDLEBACK PLANNING LTD.

REV	ISSUE	DATE
01	CONCEPT DESIGN	12-01-2023
03	RESOURCE CONSENT	30-05-2023

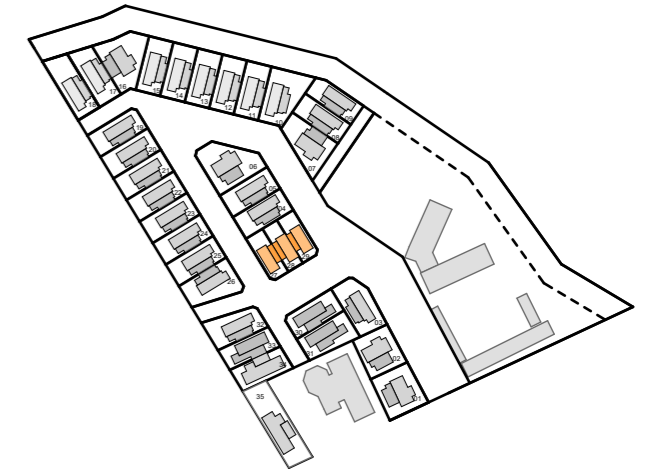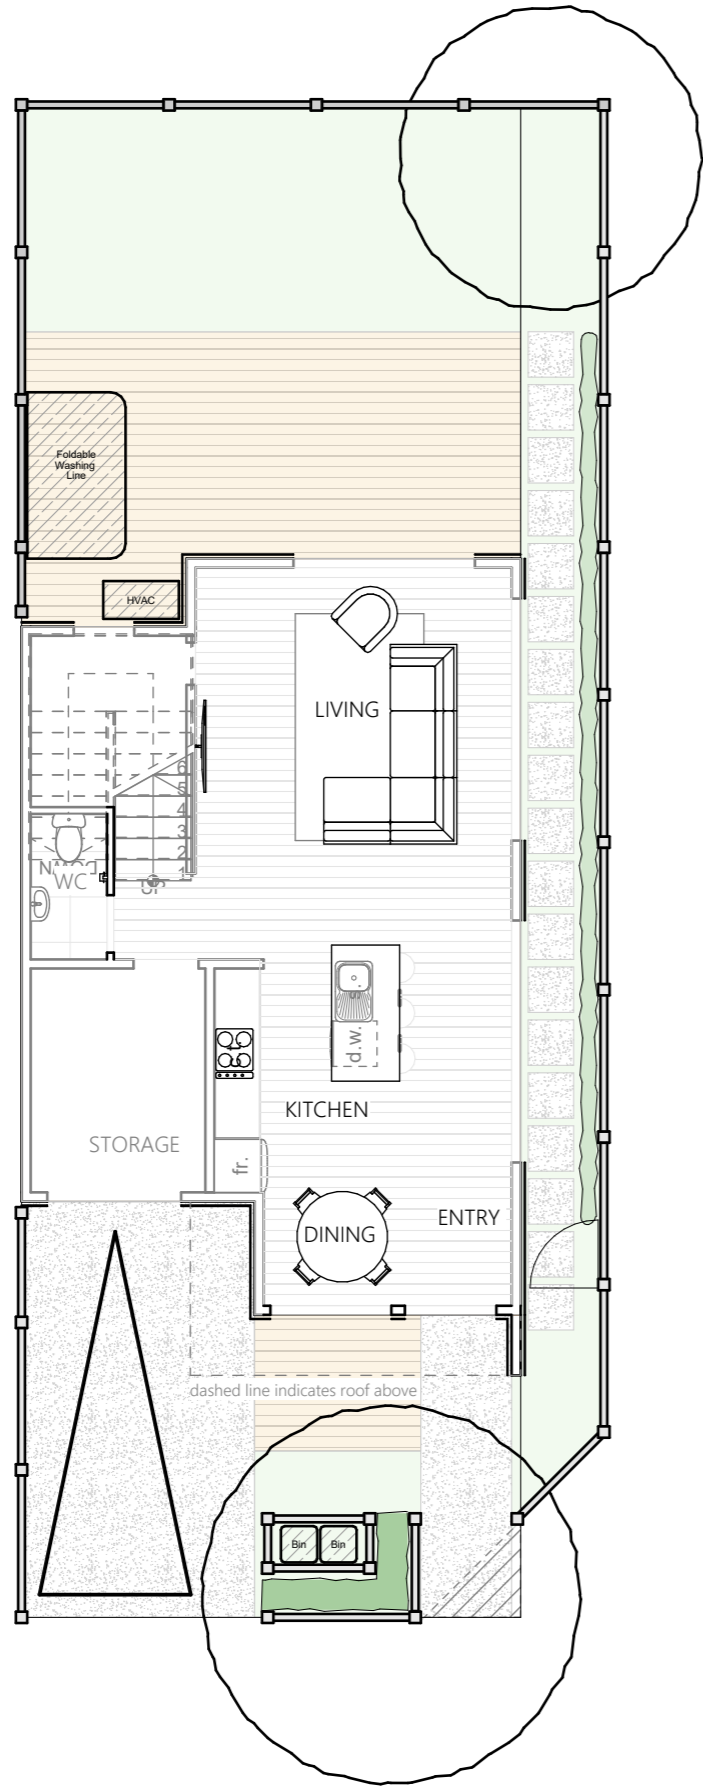

Note:

Refer to Landscape Plans prepared by Oderings Landscape for site specific details, including finishes, fencing and planting.



TITLE
 TYPE C - TYPICAL
 LANDSCAPE PLAN

SCALE (A3) 0 1 2 NORTH
 1:100

PROJECT
 BROOKVALE ROAD DEVELOPMENT

CLIENT
 ODERINGS NURSERIES CHCH LTD

JOB NO 22-04005 STATUS RESOURCE CONSENT

DRAWING NO A110 REVISION A DATE 30/05/2023


1 Type C - Landscaping Plan 1:100

NOTE - THE AREAS AND DIMENSIONS SHOWN ARE INDICATIVE ONLY.
 ALL CONSULTANTS AND CONTRACTORS MUST VERIFY ALL ANGLES, DIMENSIONS, LAYOUTS,
 SITE MEASUREMENTS AND CONDITIONS BEFORE COUNCIL LODGEMENT, MARKETING,
 FABRICATION OR CONSTRUCTION.


COPYRIGHT OF THESE DRAWINGS IS THE PROPERTY OF SADDLEBACK PLANNING LTD.

REV	ISSUE	DATE
01	CONCEPT DESIGN	12-01-2023

Ground Floor Area (incl garage) = 59.42m²
 First Floor Area = 57.19m²
 Total Floor Area = 116.61m²

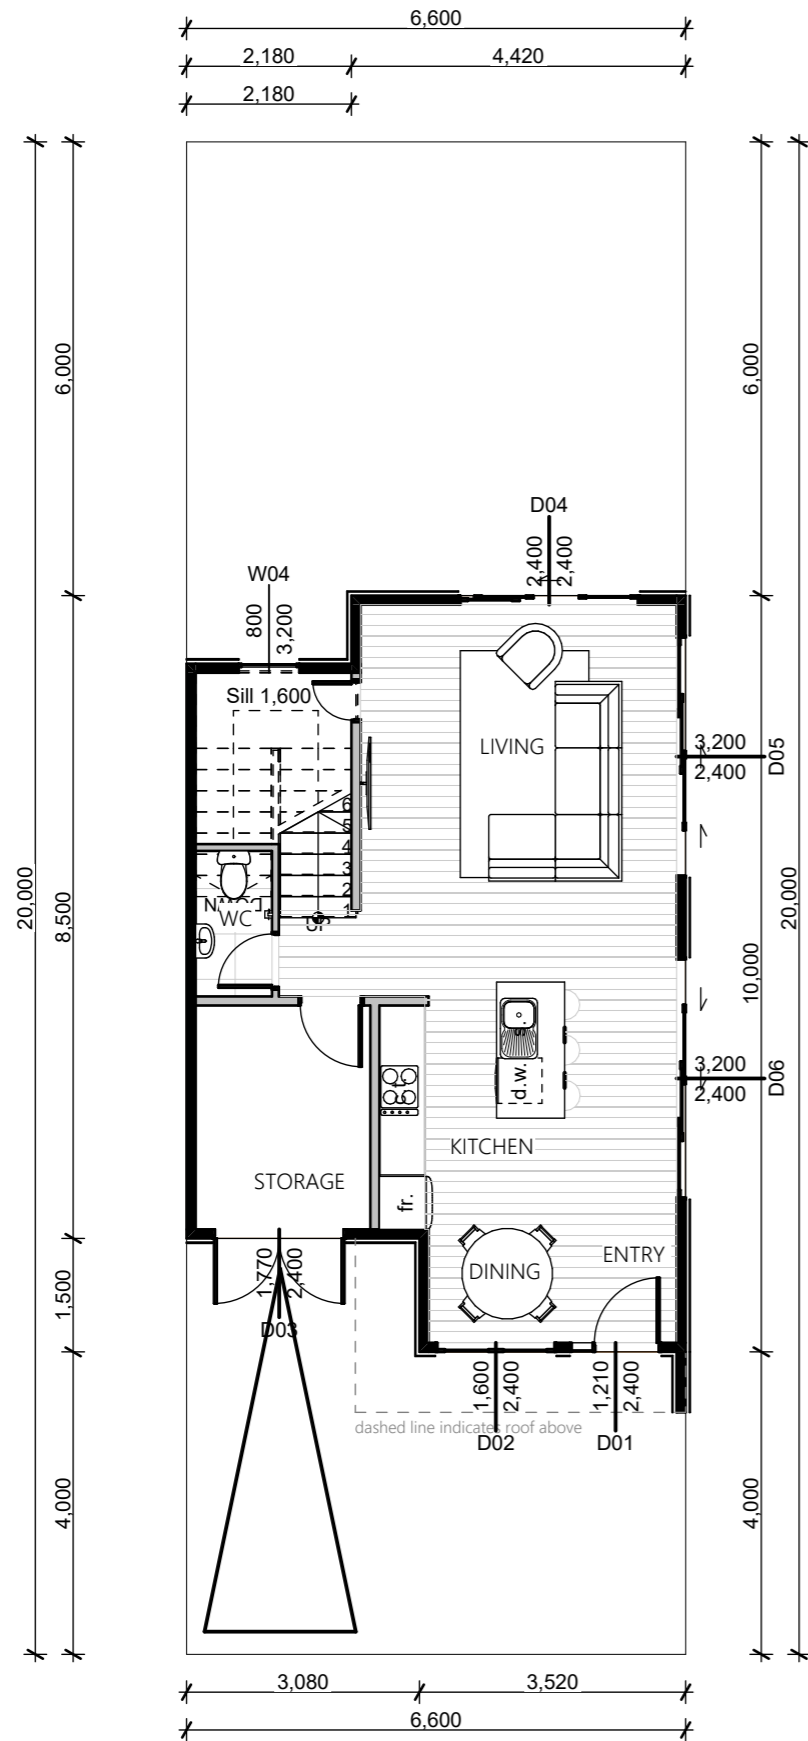

1 Type C - Ground Floor Plan 1:100

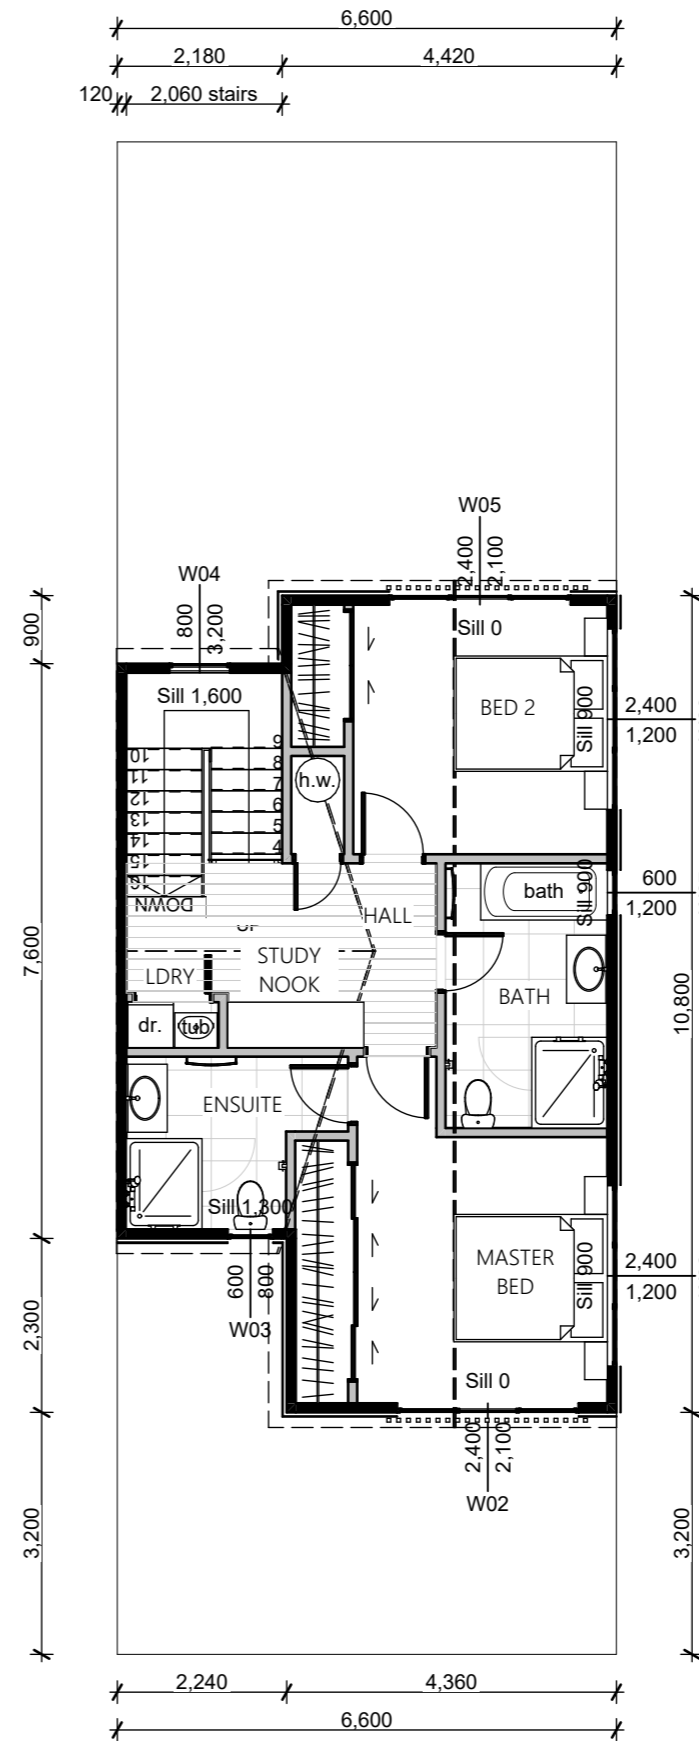

2 Type C - First Floor Plan 1:100

TITLE
 TYPE C FLOOR PLANS

SCALE (A3) 0 1 2 NORTH
 1:100

PROJECT
 BROOKVALE ROAD DEVELOPMENT

CLIENT
 ODERINGS NURSERIES CHCH LTD

JOB NO 22-04005 STATUS RESOURCE CONSENT


DRAWING NO A111 REVISION A DATE 30/05/2023

Saddleback


NOTE - THE AREAS AND DIMENSIONS SHOWN ARE INDICATIVE ONLY.
 ALL CONSULTANTS AND CONTRACTORS MUST VERIFY ALL ANGLES, DIMENSIONS, LAYOUTS,
 SITE MEASUREMENTS AND CONDITIONS BEFORE COUNCIL LODGEMENT, MARKETING,
 FABRICATION OR CONSTRUCTION.

COPYRIGHT OF THESE DRAWINGS IS THE PROPERTY OF SADDLEBACK PLANNING LTD.


REV	ISSUE	DATE
01	CONCEPT DESIGN	12-01-2023

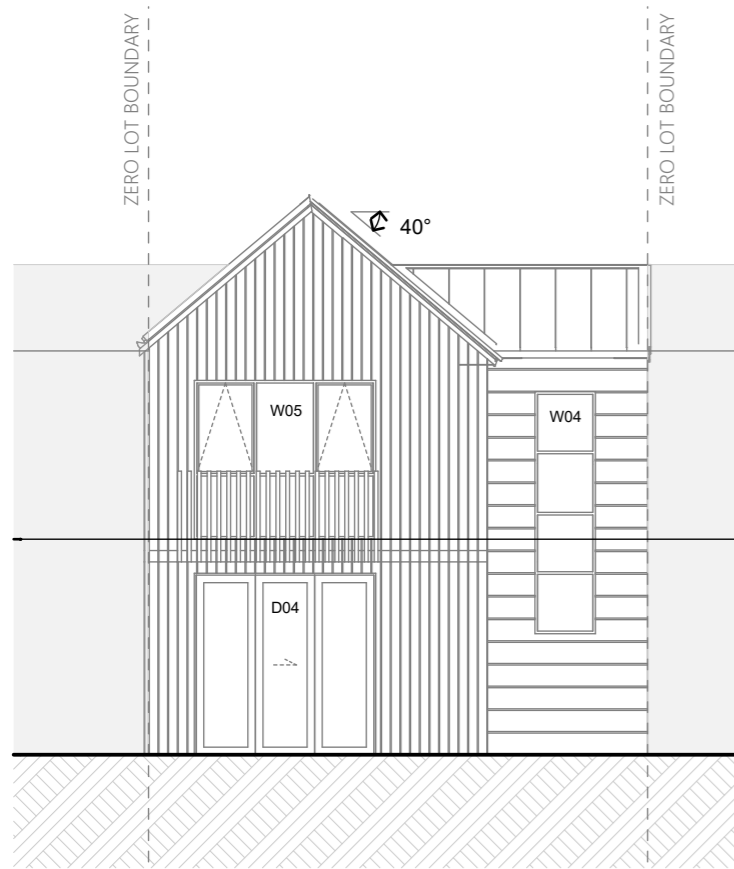


E9 Rear Elevation 1:100

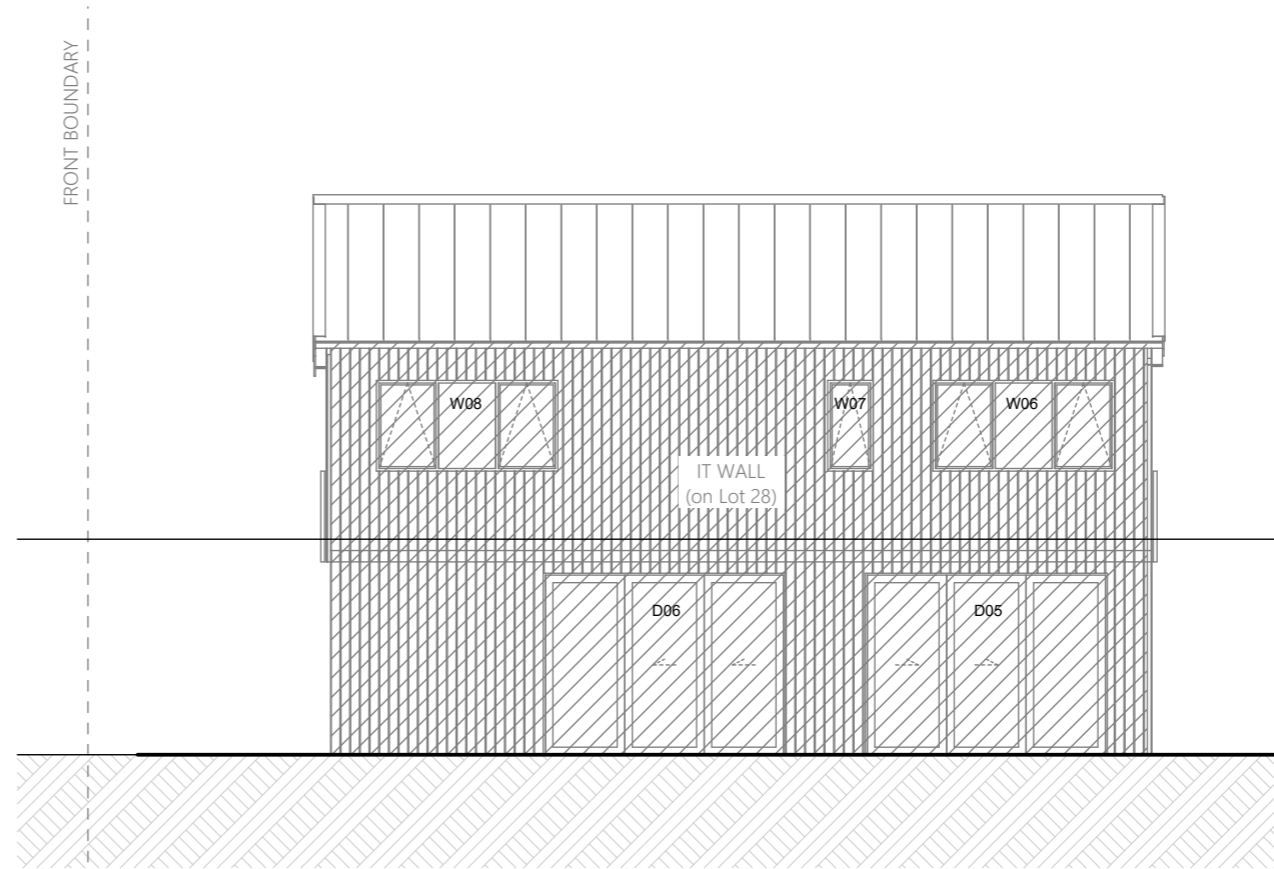

E10 Side Elevation 1:100

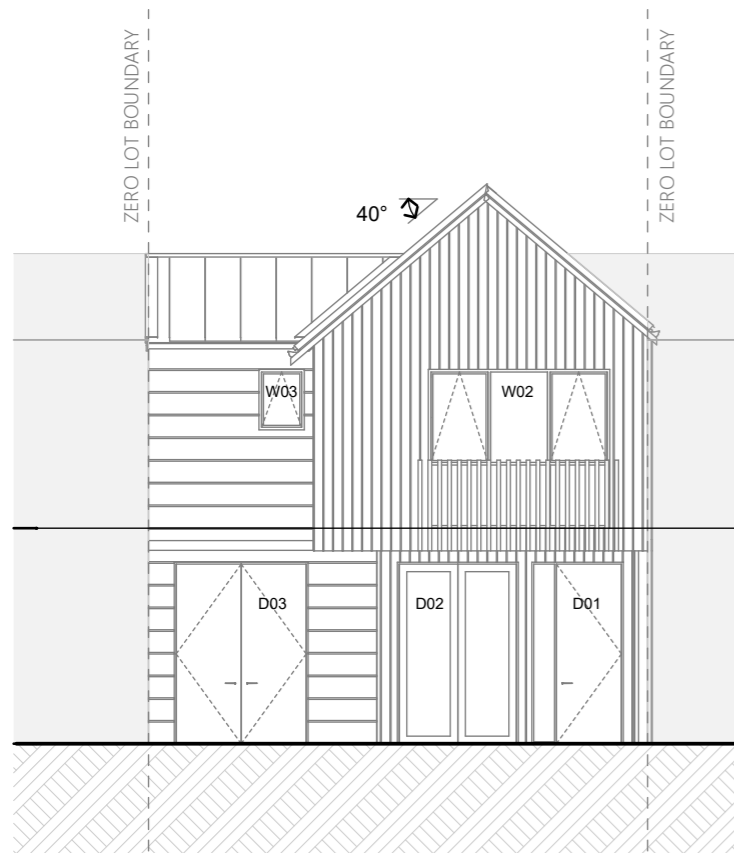

E11 Front Elevation 1:100

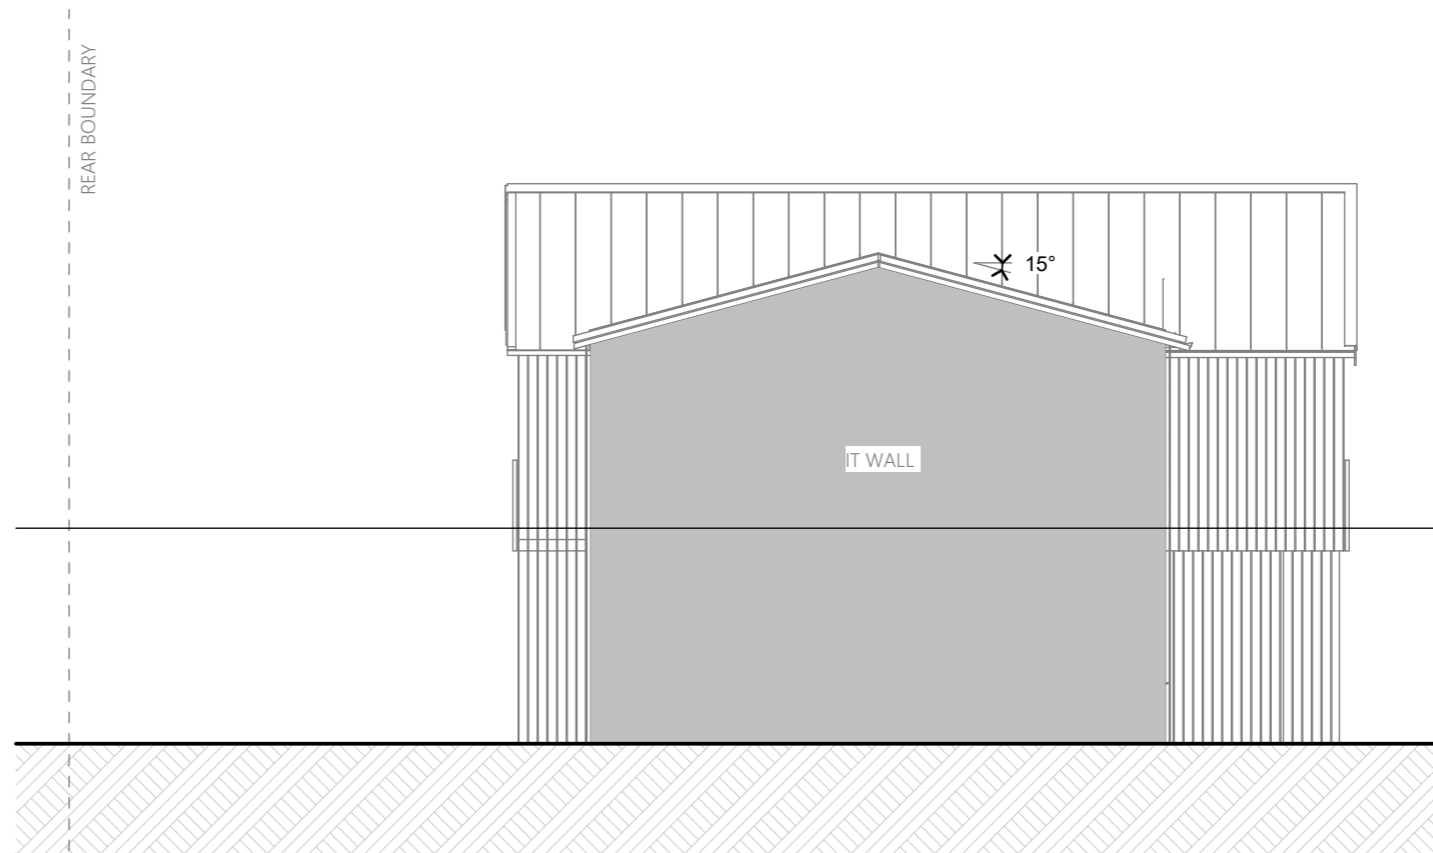

E12 Side Elevation 1:100

TITLE
 TYPE C - TYPICAL
 ELEVATIONS

SCALE (A3) 0 1 2 NORTH
 1:100

PROJECT
 BROOKVALE ROAD DEVELOPMENT

CLIENT
 ODERINGS NURSERIES CHCH LTD

JOB NO 22-04005 STATUS RESOURCE CONSENT

DRAWING NO A112 REVISION A DATE 30/05/2023





Saddleback

NOTE - THE AREAS AND DIMENSIONS SHOWN ARE INDICATIVE ONLY.
 ALL CONSULTANTS AND CONTRACTORS MUST VERIFY ALL ANGLES, DIMENSIONS, LAYOUTS,
 SITE MEASUREMENTS AND CONDITIONS BEFORE COUNCIL LODGEMENT, MARKETING,
 FABRICATION OR CONSTRUCTION.

COPYRIGHT OF THESE DRAWINGS IS THE PROPERTY OF SADDLEBACK PLANNING LTD.

REV	ISSUE	DATE
01	CONCEPT DESIGN	12-01-2023
03	RESOURCE CONSENT	30-05-2023

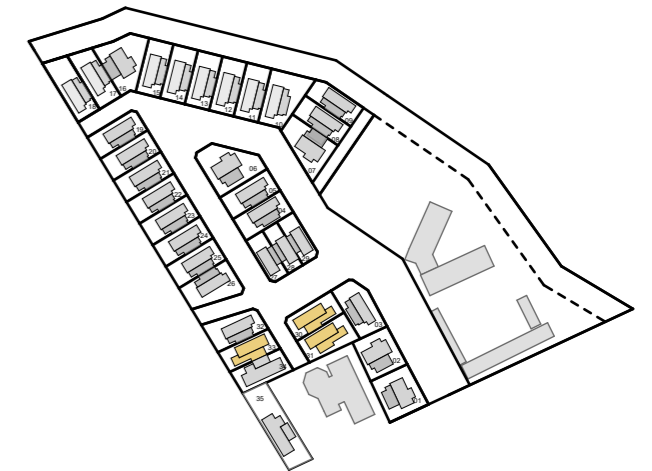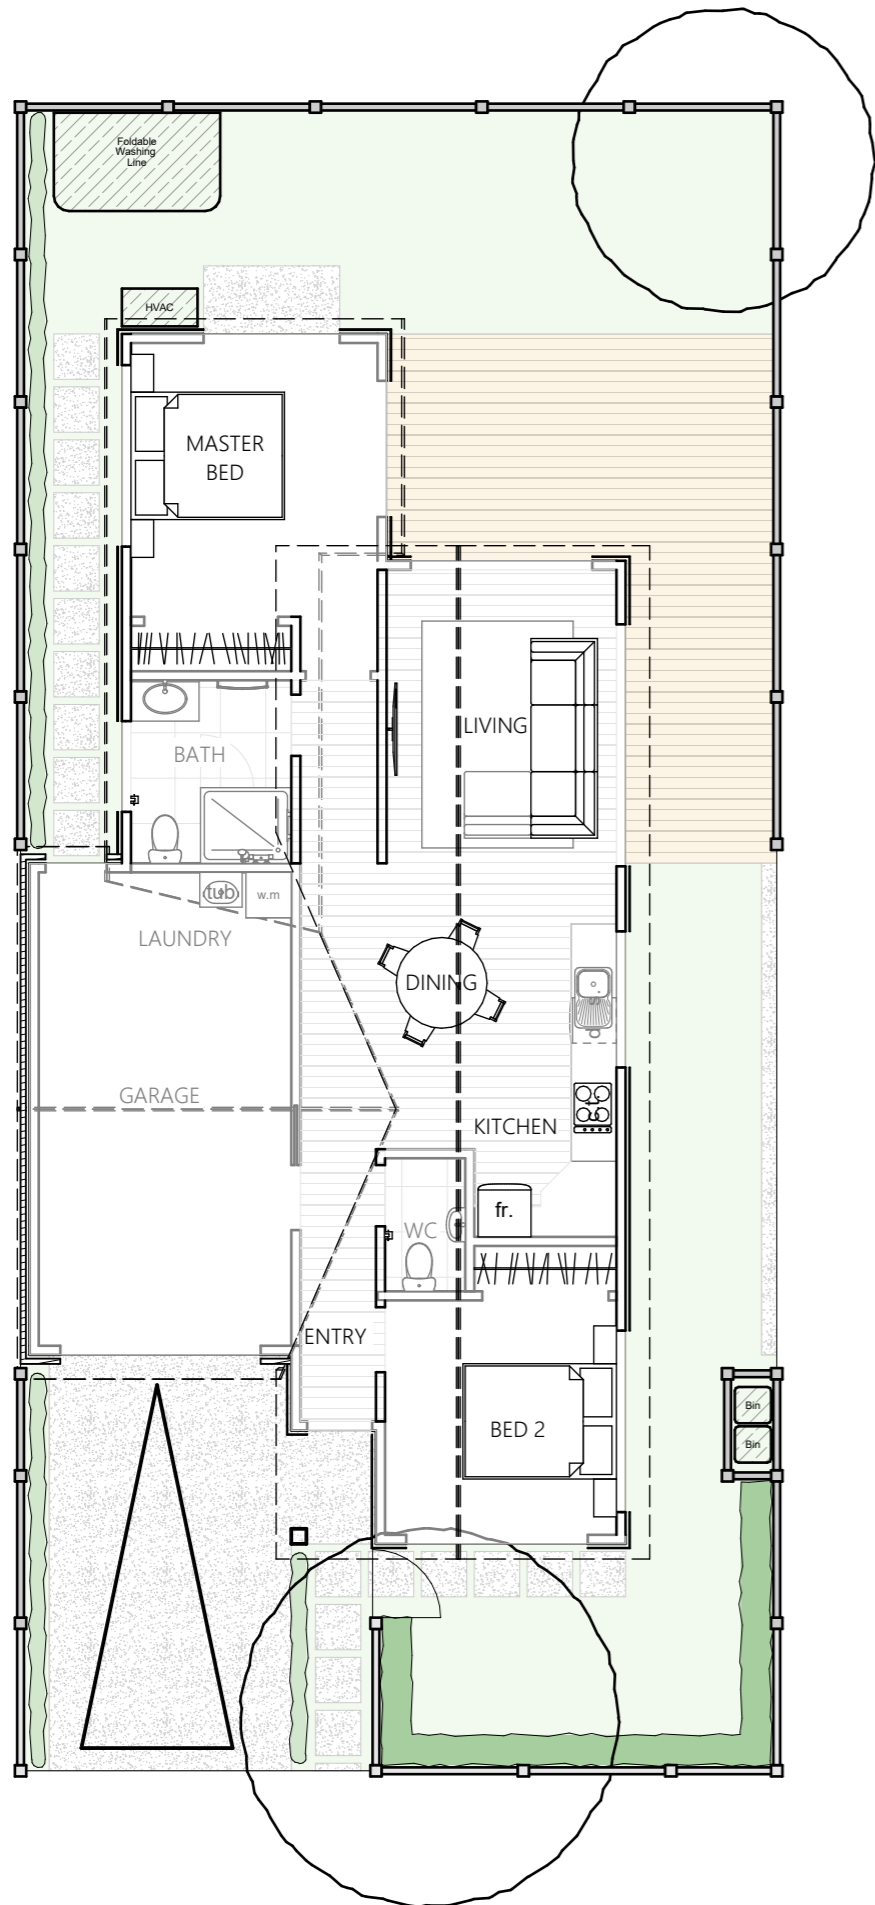

Note:

Refer to Landscape Plans prepared by Oderings Landscape for site specific details, including finishes, fencing and planting.



TITLE
 TYPE D - TYPICAL
 LANDSCAPE PLAN

SCALE (A3) 0 1 2 NORTH
 1:100

PROJECT
 BROOKVALE ROAD DEVELOPMENT

CLIENT
 ODERINGS NURSERIES CHCH LTD

JOB NO 22-04005 STATUS RESOURCE CONSENT


DRAWING NO A113 REVISION A DATE 30/05/2023

NOTE - THE AREAS AND DIMENSIONS SHOWN ARE INDICATIVE ONLY.
 ALL CONSULTANTS AND CONTRACTORS MUST VERIFY ALL ANGLES, DIMENSIONS, LAYOUTS,
 SITE MEASUREMENTS AND CONDITIONS BEFORE COUNCIL LODGEMENT, MARKETING,
 FABRICATION OR CONSTRUCTION.

COPYRIGHT OF THESE DRAWINGS IS THE PROPERTY OF SADDLEBACK PLANNING LTD.

REV	ISSUE	DATE
01	CONCEPT DESIGN	12-01-2023

Total Floor Area (incl garage) = 97.73m²

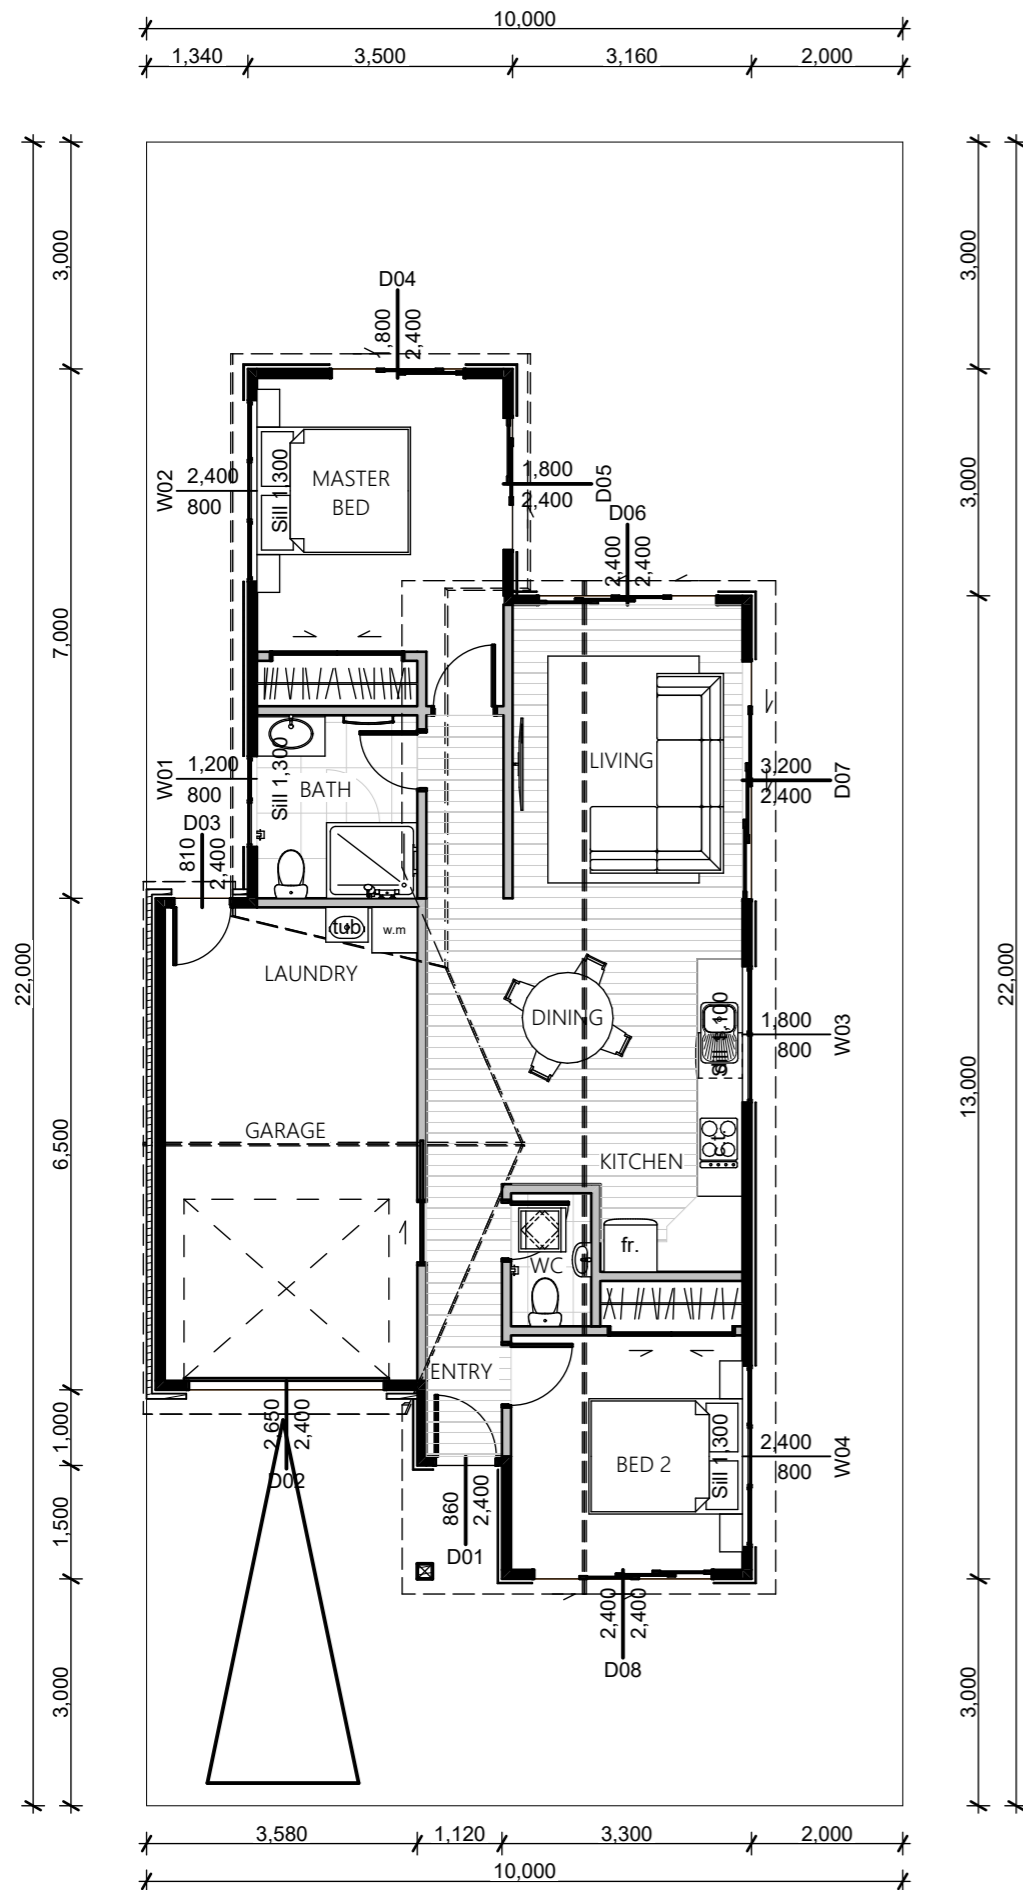

1 Type D - Floor Plan 1:100

TITLE
 TYPE D FLOOR PLAN



SCALE (A3) 1:100 NORTH

PROJECT
 BROOKVALE ROAD DEVELOPMENT

CLIENT
 ODERINGS NURSERIES CHCH LTD

JOB NO 22-04005 STATUS RESOURCE CONSENT


DRAWING NO A114 REVISION A DATE 30/05/2023

Saddleback

NOTE - THE AREAS AND DIMENSIONS SHOWN ARE INDICATIVE ONLY.
 ALL CONSULTANTS AND CONTRACTORS MUST VERIFY ALL ANGLES, DIMENSIONS, LAYOUTS,
 SITE MEASUREMENTS AND CONDITIONS BEFORE COUNCIL LODGEMENT, MARKETING,
 FABRICATION OR CONSTRUCTION.

COPYRIGHT OF THESE DRAWINGS IS THE PROPERTY OF SADDLEBACK PLANNING LTD.


REV	ISSUE	DATE
01	CONCEPT DESIGN	12-01-2023

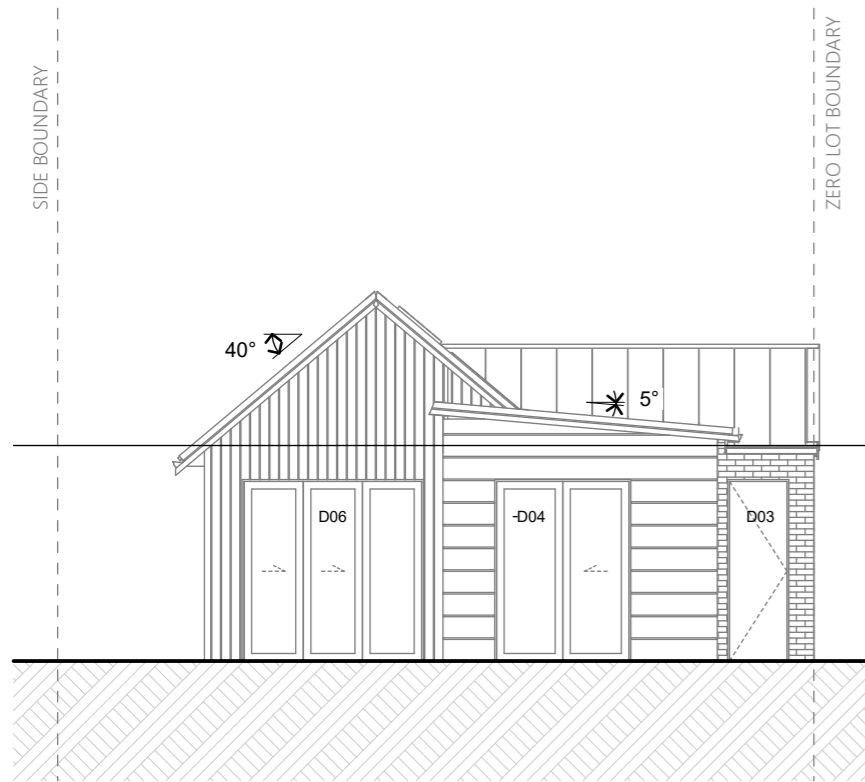


E13 Rear Elevation 1:100



E14 Side Elevation 1:100

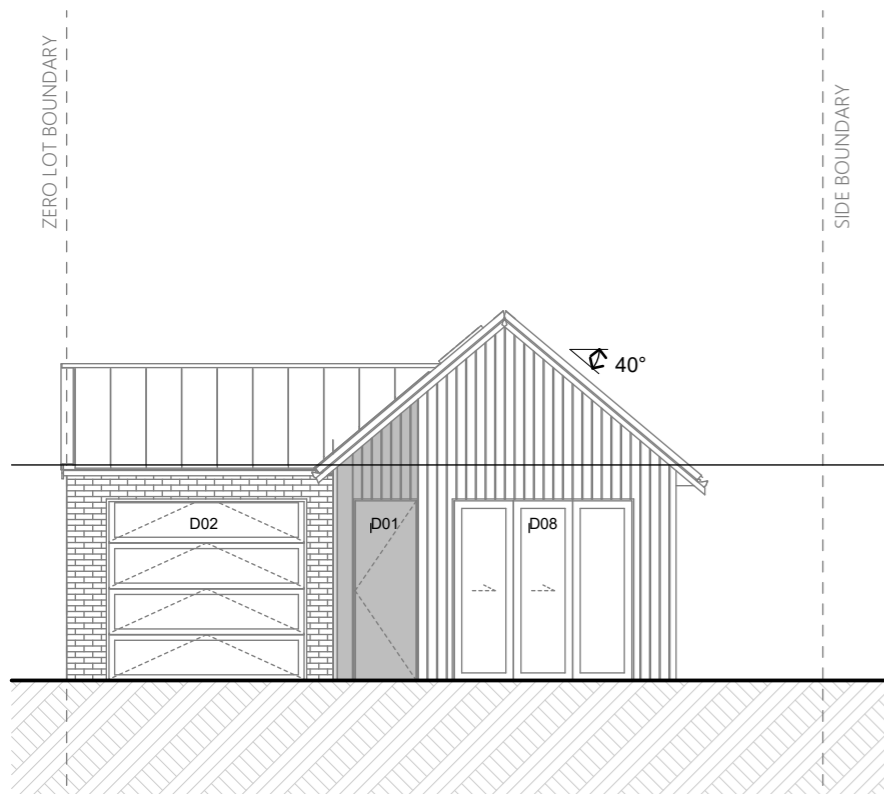

E15 Front Elevation 1:100

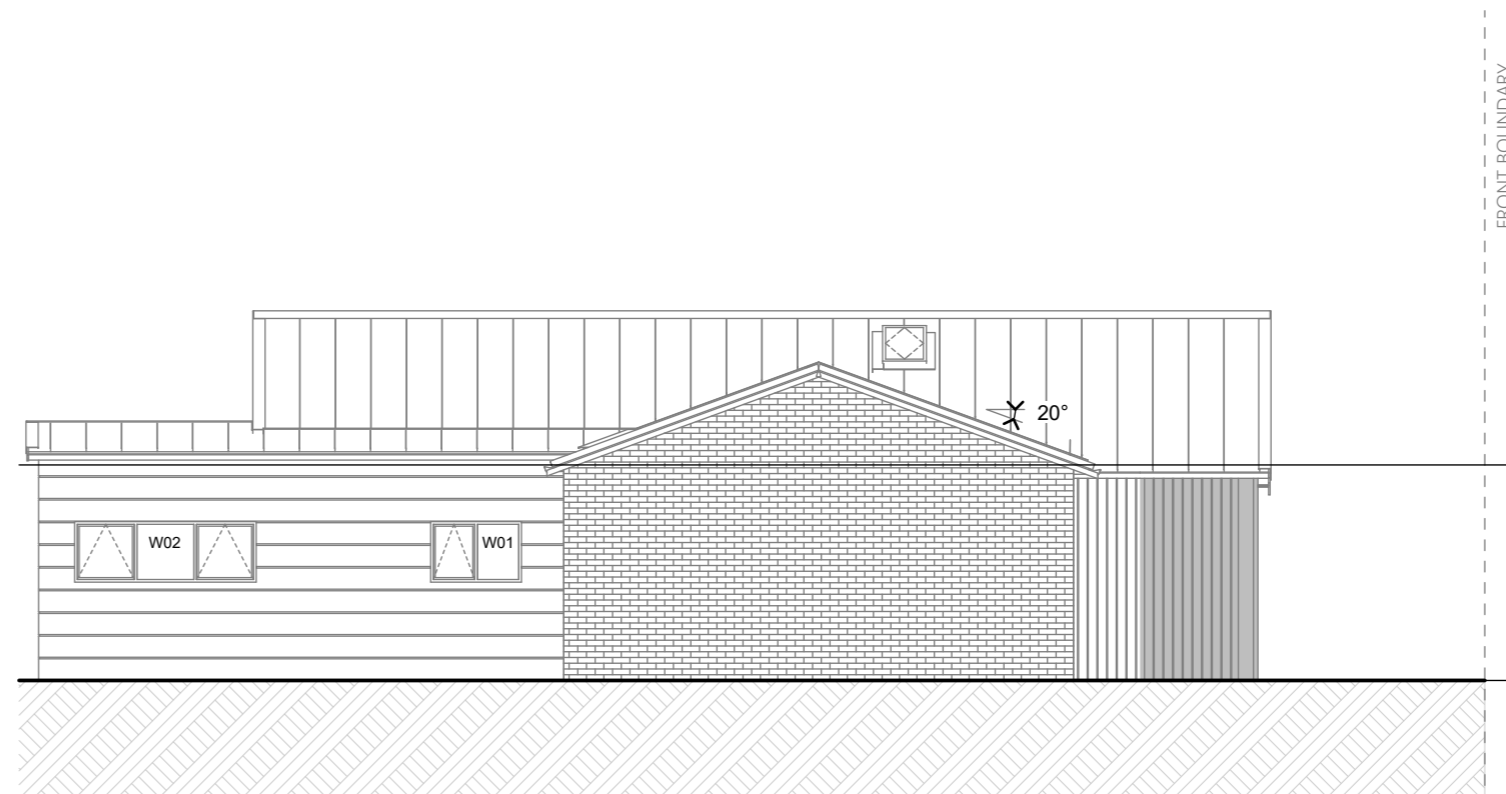

E16 Side Elevation 1:100

TITLE
**TYPE D - TYPICAL
 ELEVATIONS**

SCALE (A3)
 1:100

NORTH

PROJECT
 BROOKVALE ROAD DEVELOPMENT

CLIENT
 ODERINGS NURSERIES CHCH LTD

JOB NO
 22-04005

STATUS
 RESOURCE CONSENT

DRAWING NO
 A115

REVISION
 A

DATE
 30/05/2023




Saddleback

NOTE - THE AREAS AND DIMENSIONS SHOWN ARE INDICATIVE ONLY.
 ALL CONSULTANTS AND CONTRACTORS MUST VERIFY ALL ANGLES, DIMENSIONS, LAYOUTS,
 SITE MEASUREMENTS AND CONDITIONS BEFORE COUNCIL LODGEMENT, MARKETING,
 FABRICATION OR CONSTRUCTION.

COPYRIGHT OF THESE DRAWINGS IS THE PROPERTY OF SADDLEBACK PLANNING LTD.

REV	ISSUE	DATE
02	CONCEPT DESIGN	24-01-2023

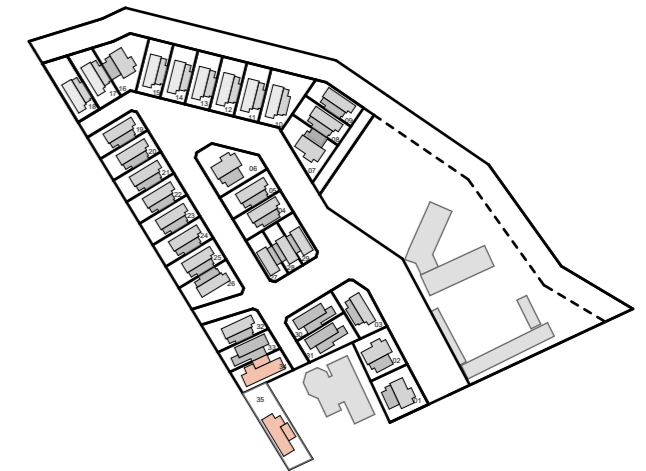

Note:

Refer to Landscape Plans prepared by Oderings Landscape for site specific details, including finishes, fencing and planting.



TITLE
 TYPE D2 - TYPICAL
 LANDSCAPE PLAN


SCALE (A3) 0 1 2 NORTH
 1:100

PROJECT
 BROOKVALE ROAD DEVELOPMENT

CLIENT
 ODERINGS NURSERIES CHCH LTD

JOB NO 22-04005 STATUS RESOURCE CONSENT

DRAWING NO A116 REVISION A DATE 30/05/2023

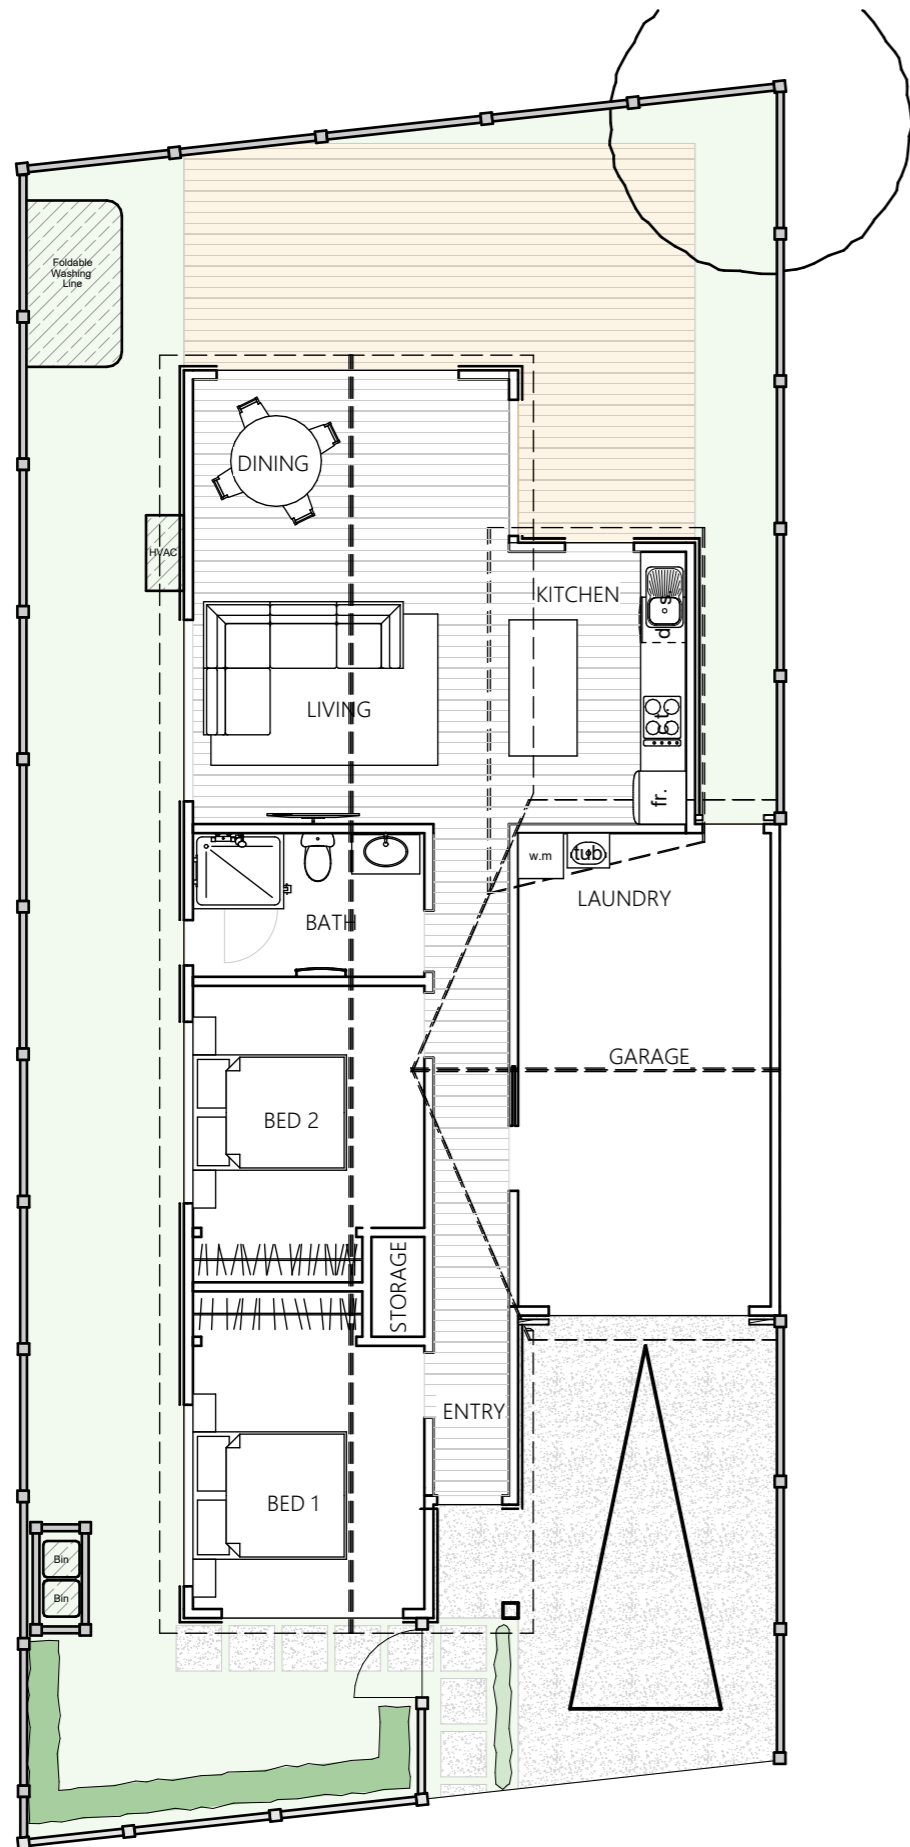


1 Type D2 - Landscaping Plan 1:100

NOTE - THE AREAS AND DIMENSIONS SHOWN ARE INDICATIVE ONLY.
 ALL CONSULTANTS AND CONTRACTORS MUST VERIFY ALL ANGLES, DIMENSIONS, LAYOUTS,
 SITE MEASUREMENTS AND CONDITIONS BEFORE COUNCIL LODGEMENT, MARKETING,
 FABRICATION OR CONSTRUCTION.

COPYRIGHT OF THESE DRAWINGS IS THE PROPERTY OF SADDLEBACK PLANNING LTD.

REV	ISSUE	DATE
02	CONCEPT DESIGN	24-01-2023

Total Floor Area (incl garage) = 102.44m²

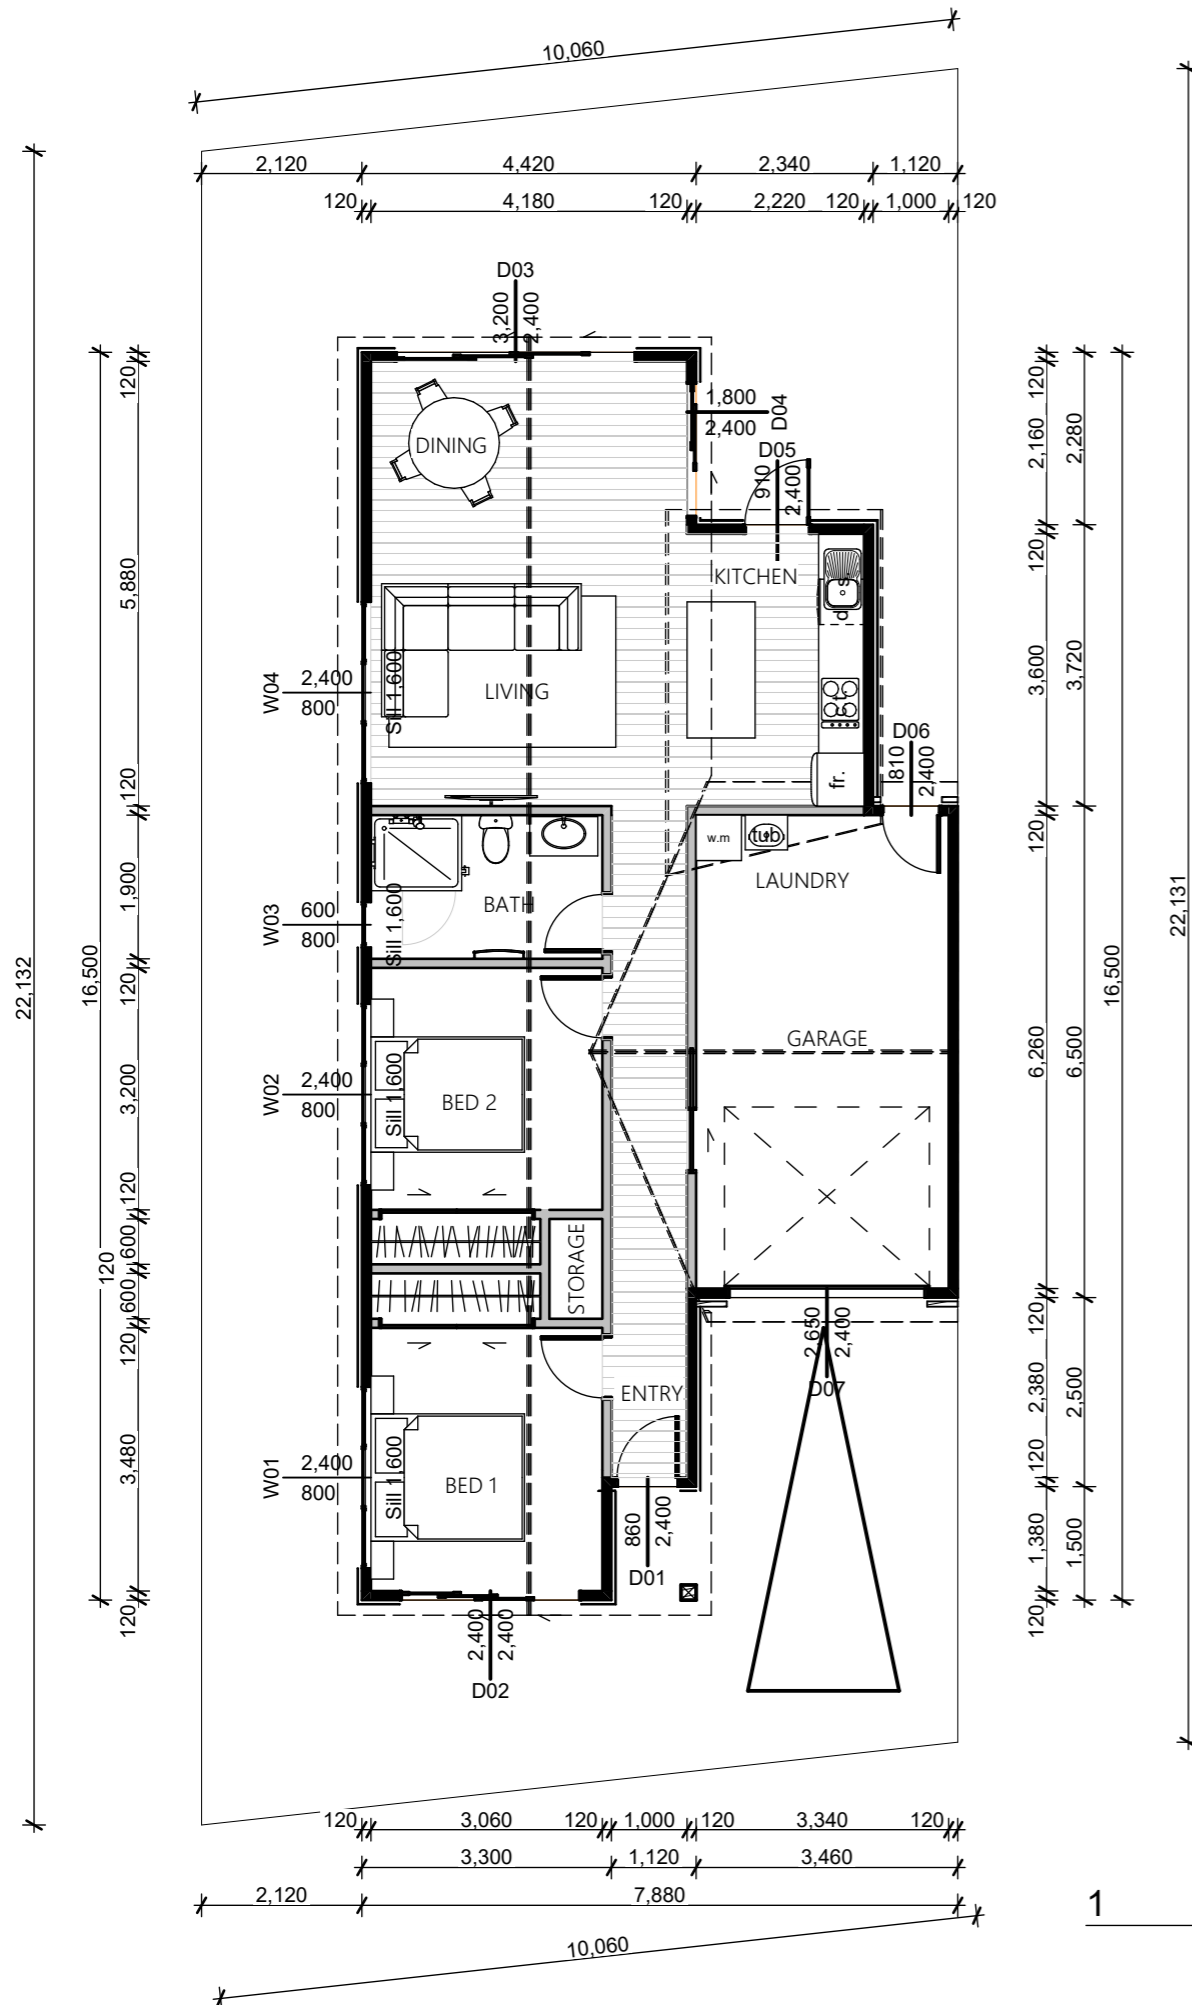

1 Type D2 - Floor Plan 1:100

TITLE
 TYPE D2 FLOOR PLAN



SCALE (A3)
 1:100

PROJECT
 BROOKVALE ROAD DEVELOPMENT

CLIENT
 ODERINGS NURSERIES CHCH LTD

JOB NO
 22-04005

STATUS
 RESOURCE CONSENT

DRAWING NO
 A117

REVISION
 A


DATE
 30/05/2023

Saddleback


NOTE - THE AREAS AND DIMENSIONS SHOWN ARE INDICATIVE ONLY.
 ALL CONSULTANTS AND CONTRACTORS MUST VERIFY ALL ANGLES, DIMENSIONS, LAYOUTS,
 SITE MEASUREMENTS AND CONDITIONS BEFORE COUNCIL LODGEMENT, MARKETING,
 FABRICATION OR CONSTRUCTION.

COPYRIGHT OF THESE DRAWINGS IS THE PROPERTY OF SADDLEBACK PLANNING LTD.


REV	ISSUE	DATE
02	CONCEPT DESIGN	24-01-2023

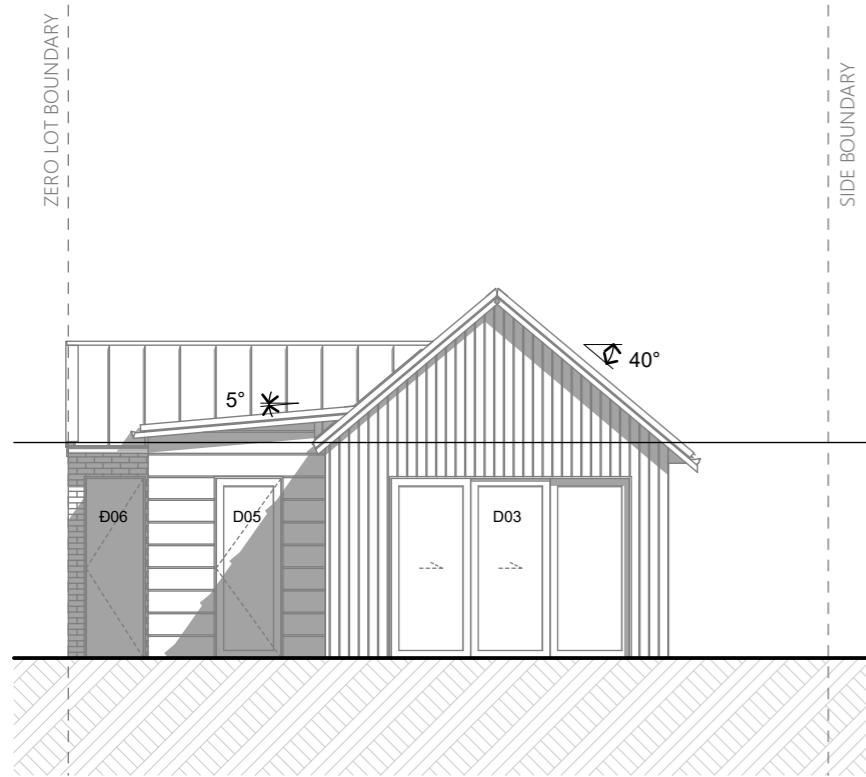


E21 Rear Elevation 1:100

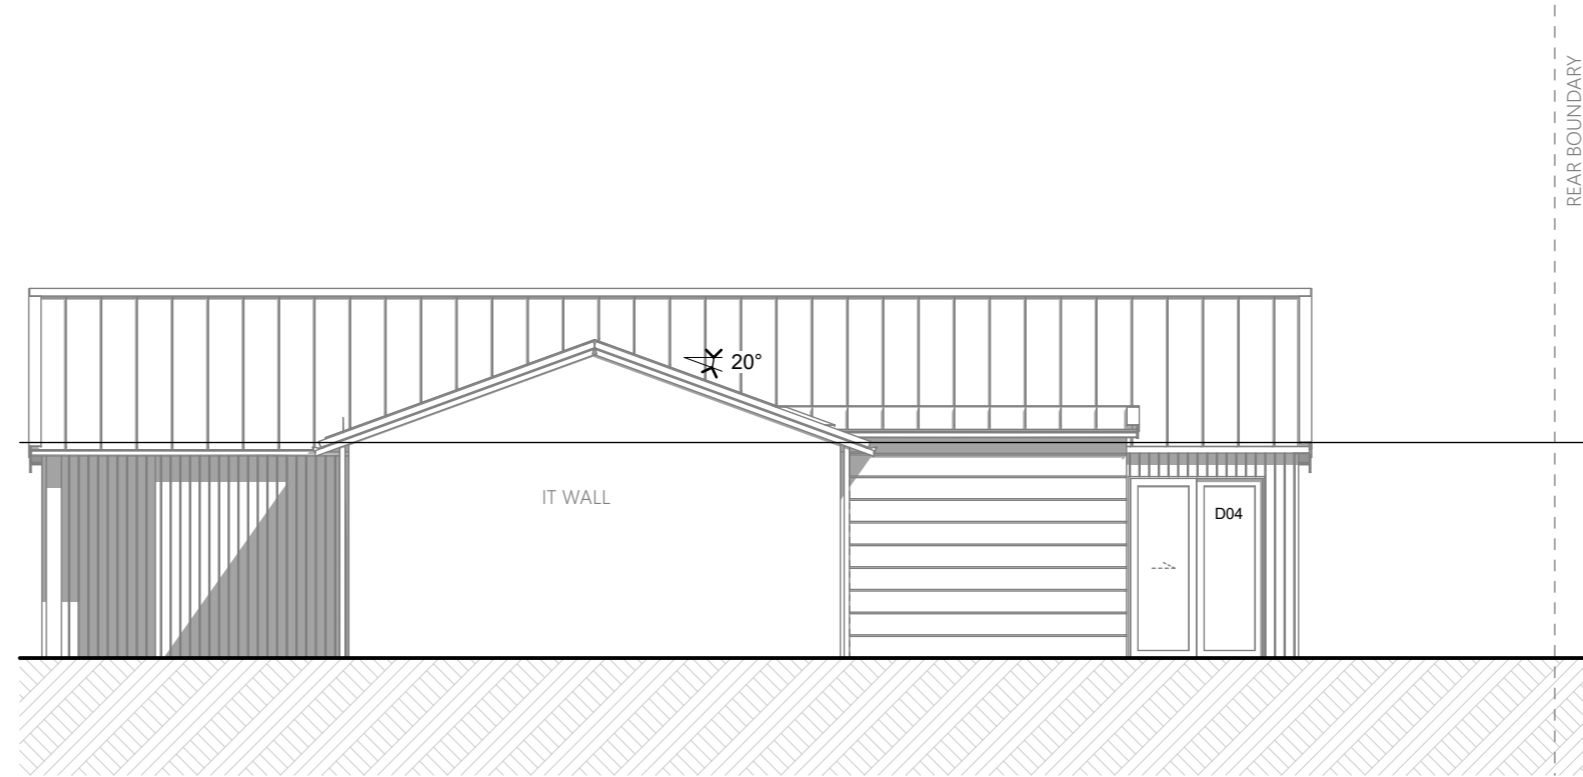

E22 Side Elevation 1:100

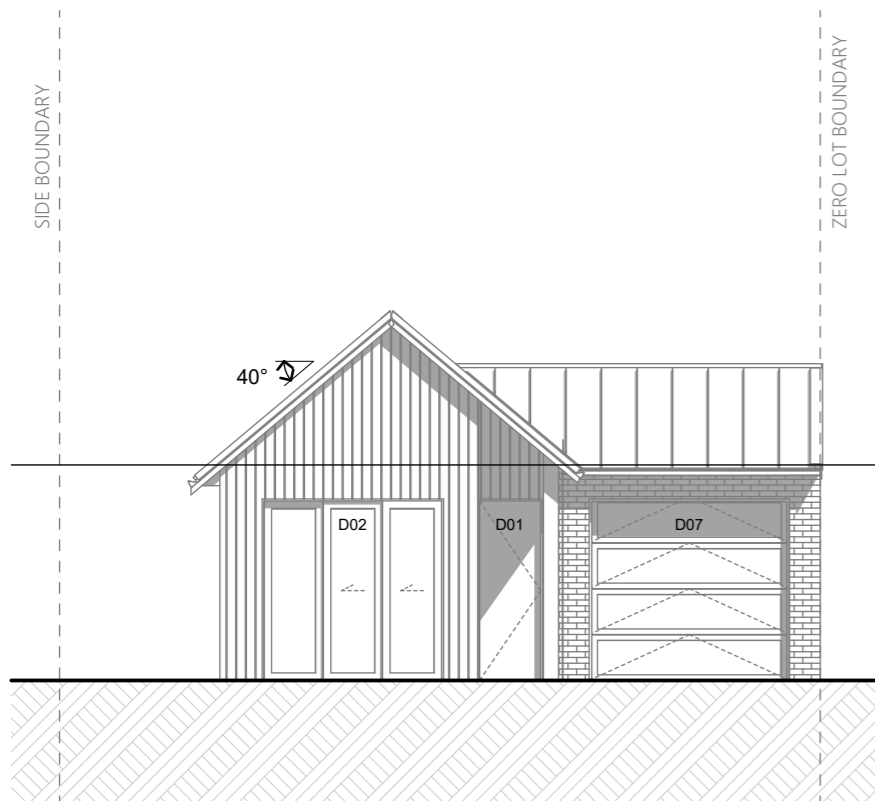

E23 Front Elevation 1:100

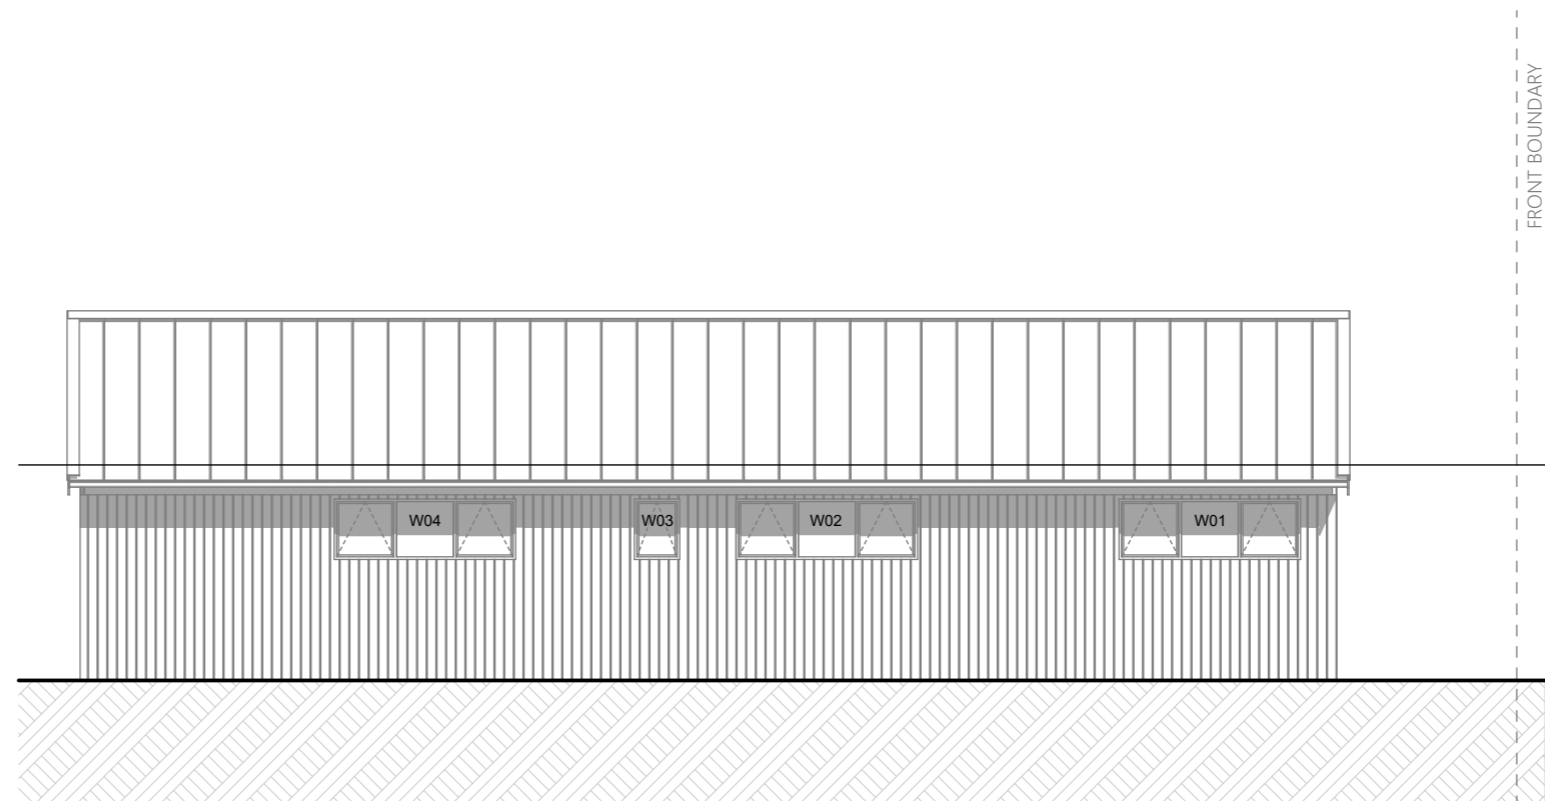

E24 Side Elevation 1:100

TITLE
TYPE D2 ELEVATIONS

SCALE (A3)
 1:100

NORTH

PROJECT
 BROOKVALE ROAD DEVELOPMENT

CLIENT
 ODERINGS NURSERIES CHCH LTD

JOB NO
 22-04005

STATUS
 RESOURCE CONSENT

DRAWING NO
 A118

REVISION
 A


DATE
 30/05/2023

Saddleback


NOTE - THE AREAS AND DIMENSIONS SHOWN ARE INDICATIVE ONLY.
 ALL CONSULTANTS AND CONTRACTORS MUST VERIFY ALL ANGLES, DIMENSIONS, LAYOUTS,
 SITE MEASUREMENTS AND CONDITIONS BEFORE COUNCIL LODGEMENT, MARKETING,
 FABRICATION OR CONSTRUCTION.

COPYRIGHT OF THESE DRAWINGS IS THE PROPERTY OF SADDLEBACK PLANNING LTD.


REV	ISSUE	DATE
03	RESOURCE CONSENT	30-05-2023

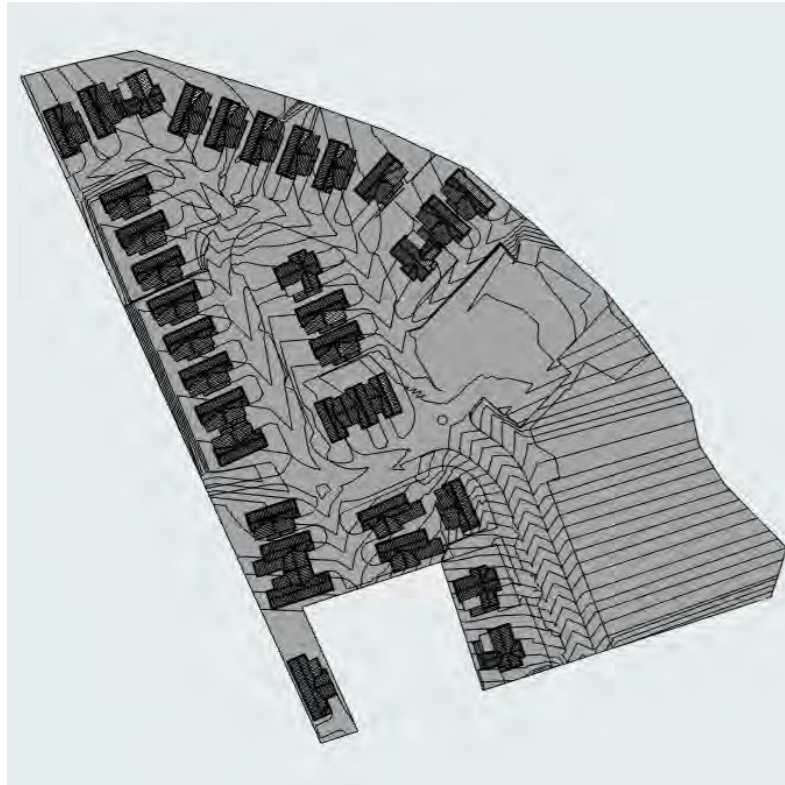


June 21st, 7:00am

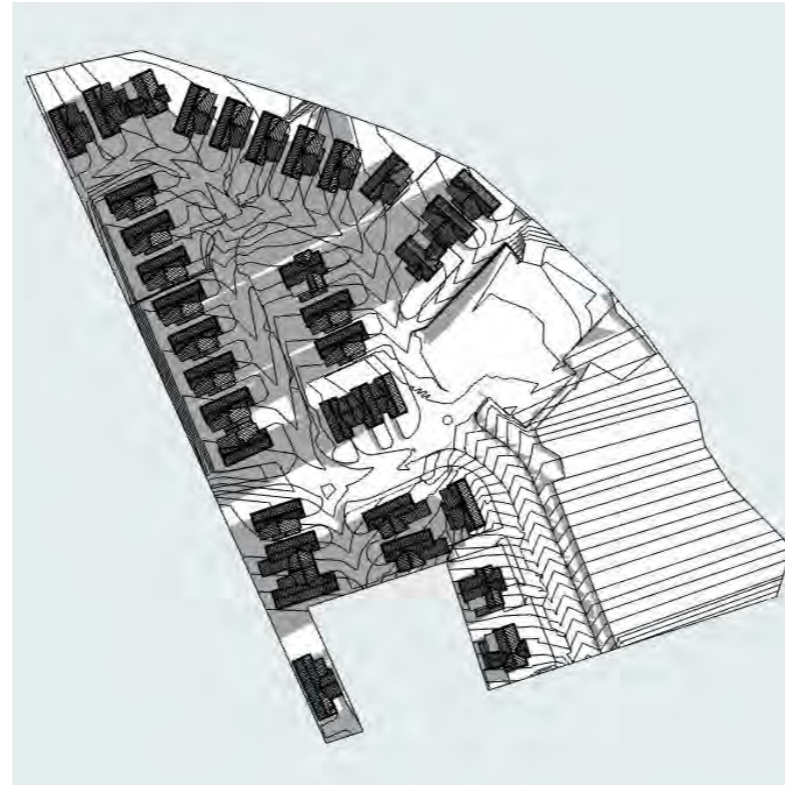


June 21st, 8:00am

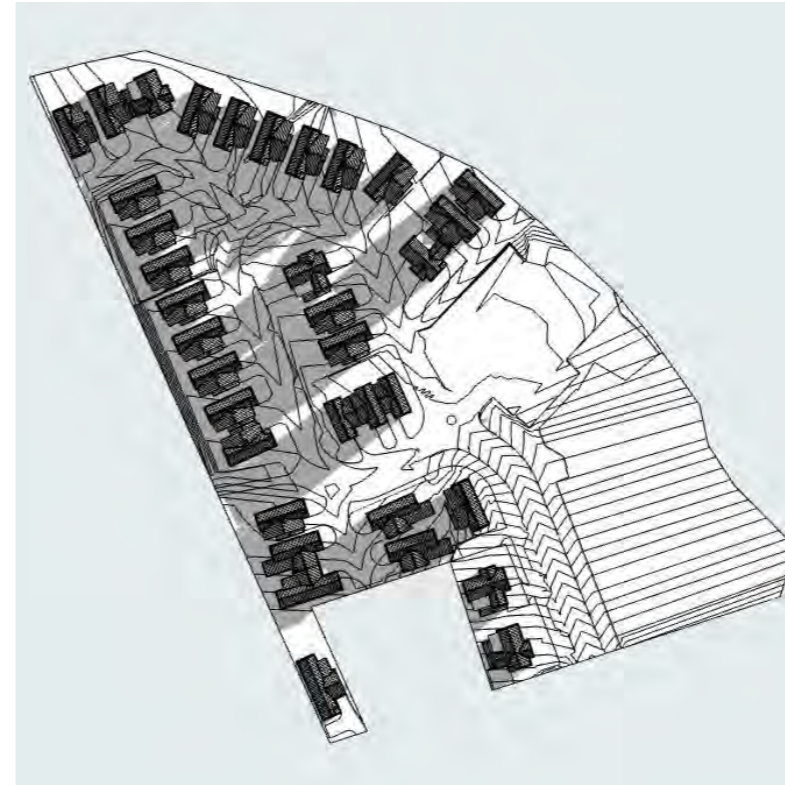


June 21st, 9:00am

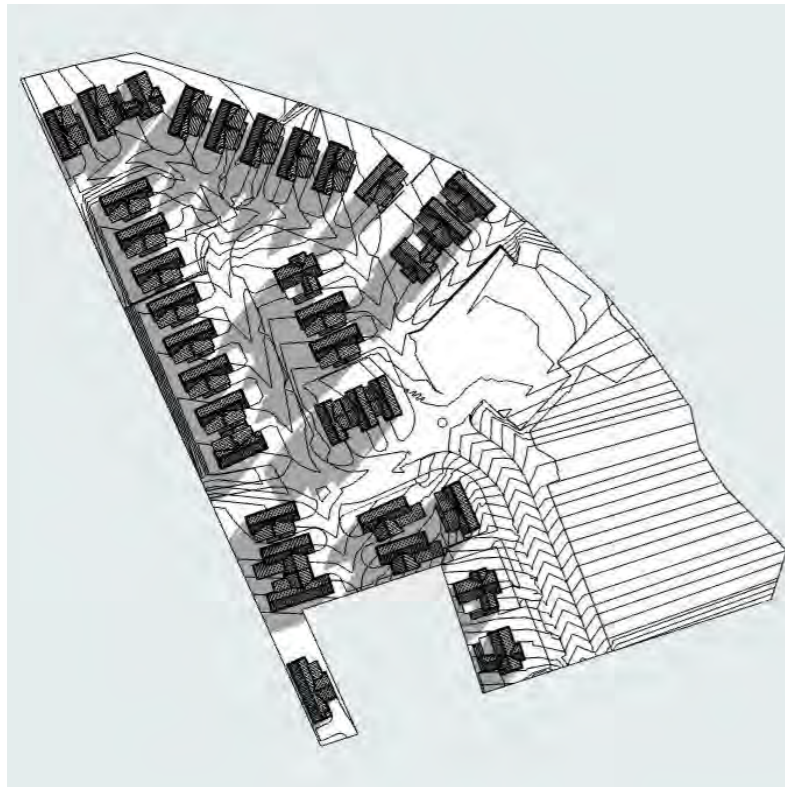

June 21st, 10:00am

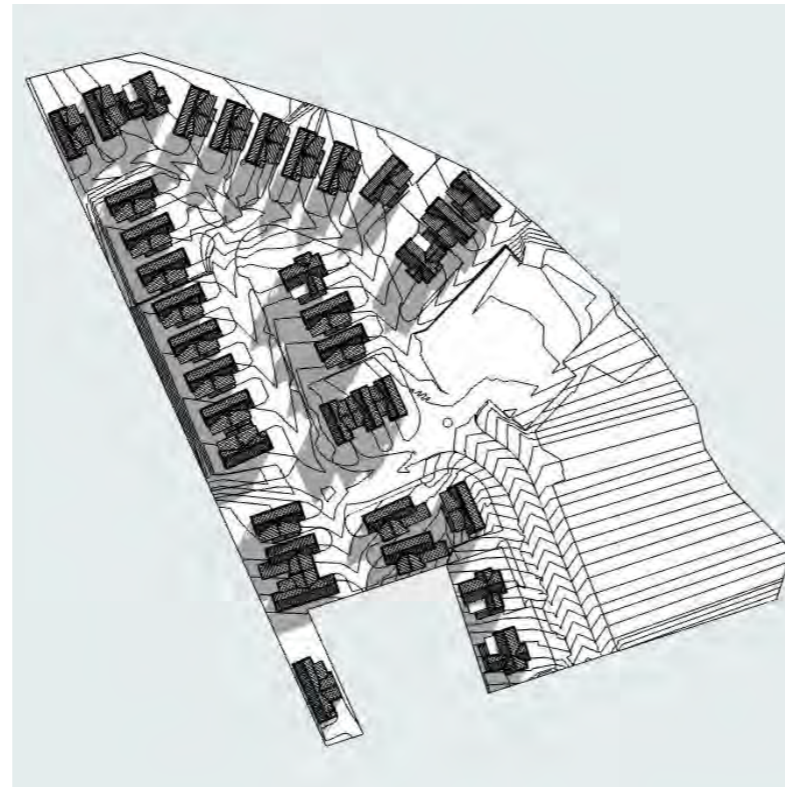

June 21st, 11:00am

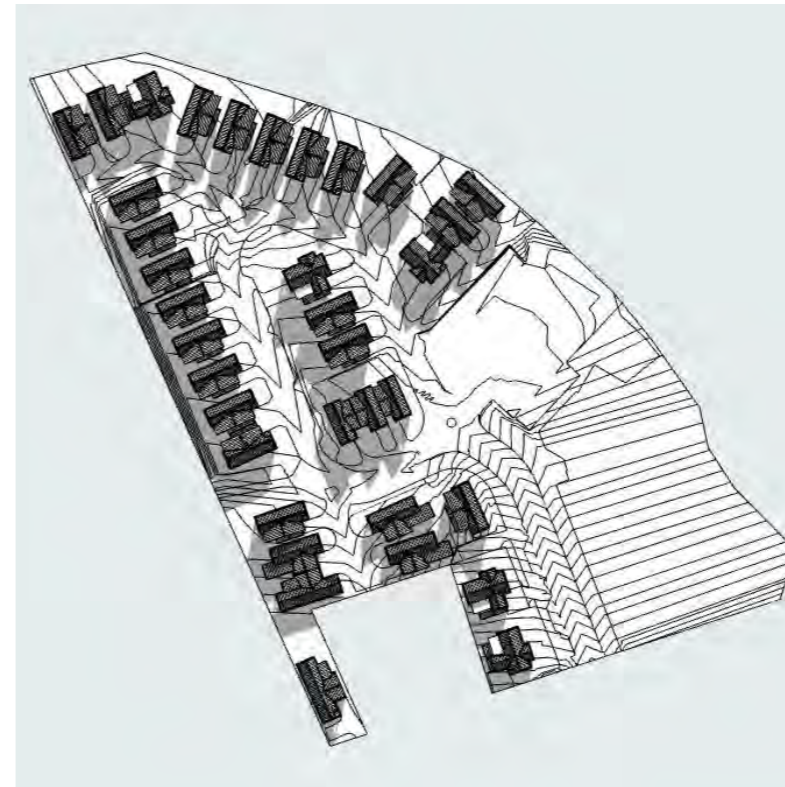

June 21st, 12:00pm

TITLE
 SUN STUDY - JUNE



SCALE (A3)
 N.T.S

NORTH

PROJECT
 BROOKVALE ROAD DEVELOPMENT

CLIENT
 ODERINGS NURSERIES CHCH LTD

JOB NO
 22-04005

STATUS
 RESOURCE CONSENT

DRAWING NO
 A119

REVISION
 A


DATE
 30/05/2023

Saddleback


NOTE - THE AREAS AND DIMENSIONS SHOWN ARE INDICATIVE ONLY.
 ALL CONSULTANTS AND CONTRACTORS MUST VERIFY ALL ANGLES, DIMENSIONS, LAYOUTS,
 SITE MEASUREMENTS AND CONDITIONS BEFORE COUNCIL LODGEMENT, MARKETING,
 FABRICATION OR CONSTRUCTION.

COPYRIGHT OF THESE DRAWINGS IS THE PROPERTY OF SADDLEBACK PLANNING LTD.


REV	ISSUE	DATE
03	RESOURCE CONSENT	30-05-2023

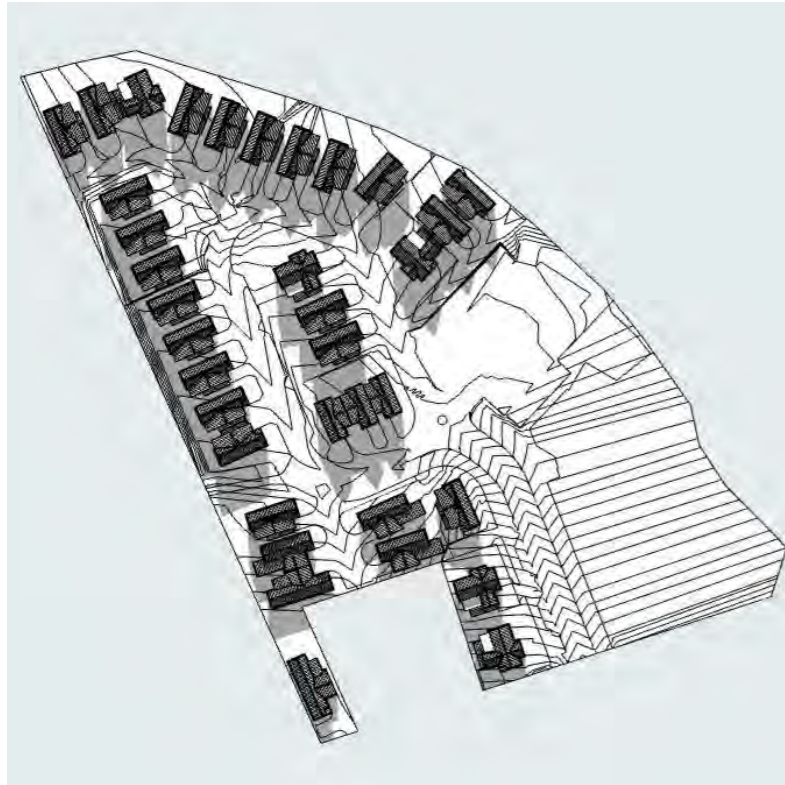


June 21st, 1:00pm

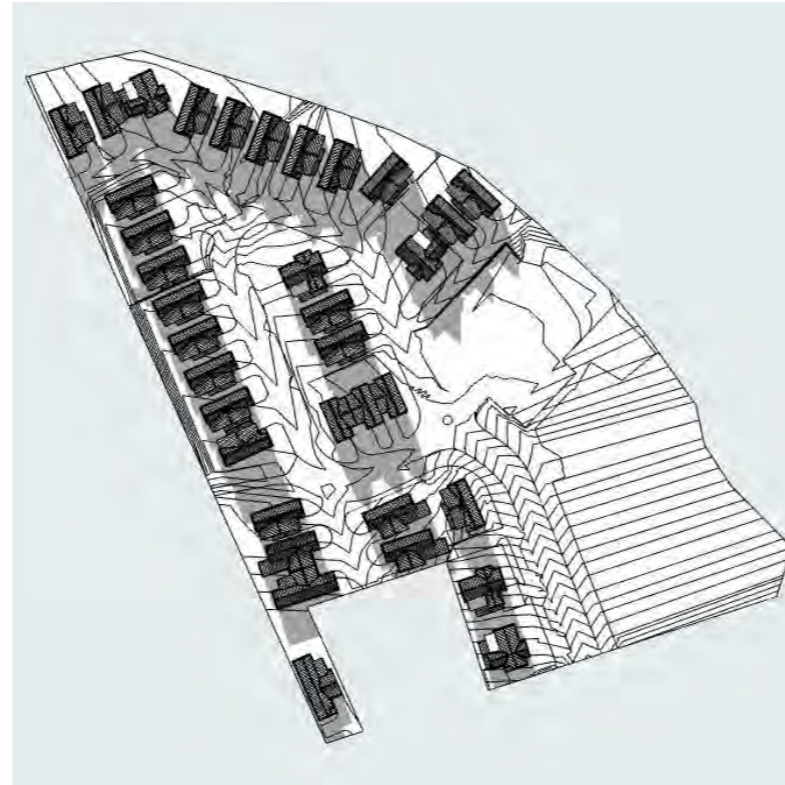


June 21st, 2:00pm

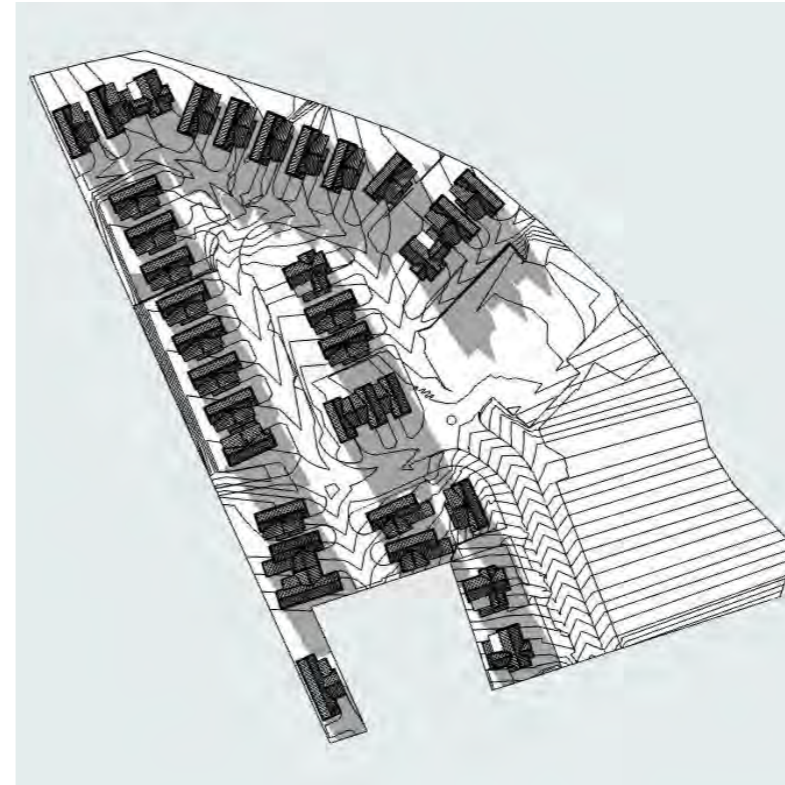

June 21st, 3:00am

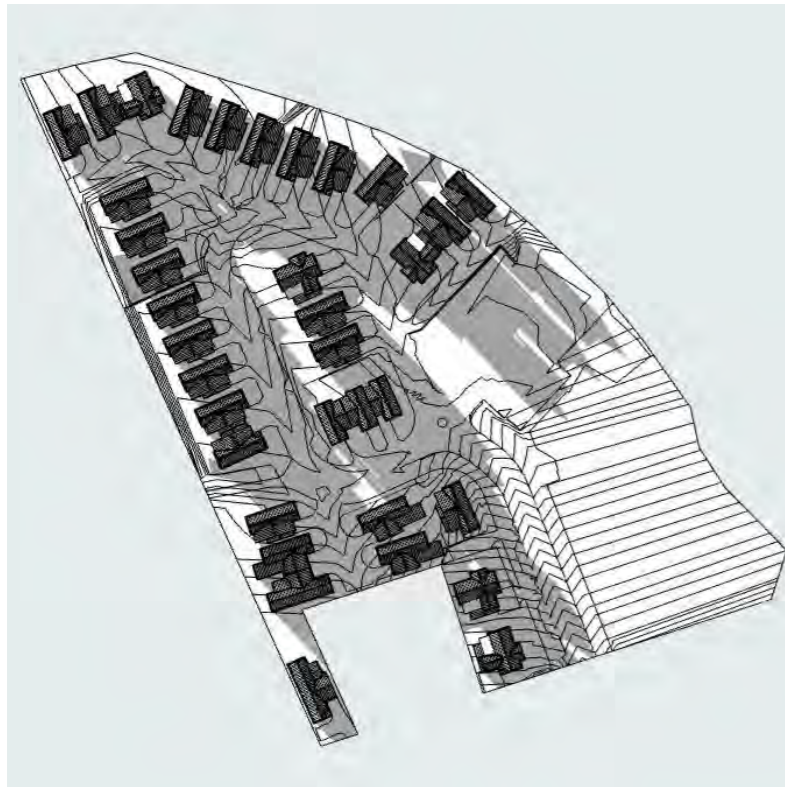

June 21st, 4:00pm

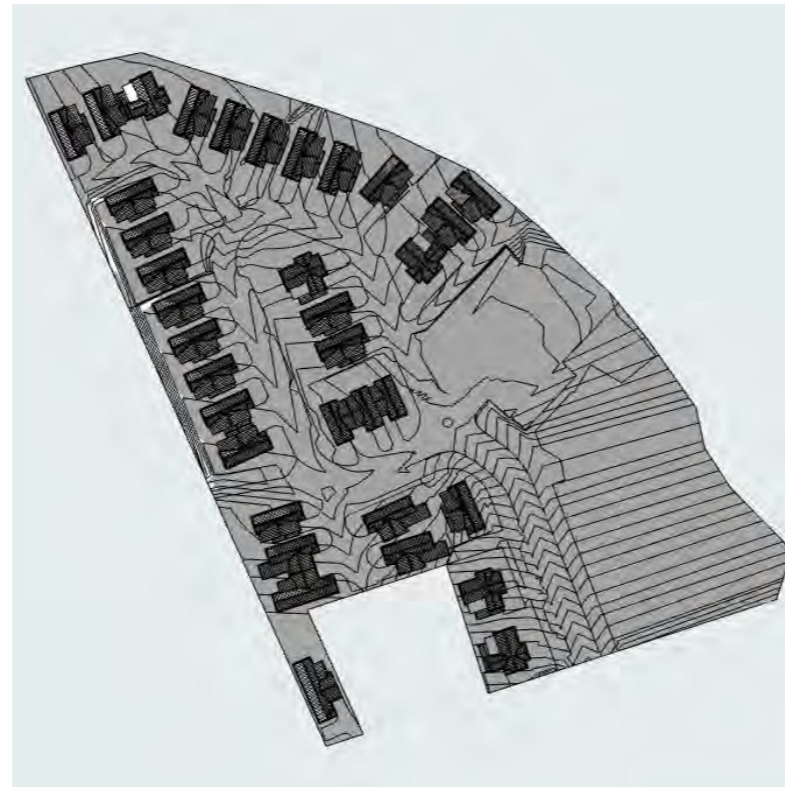

June 21st, 5:00pm

TITLE
 SUN STUDY - JUNE



SCALE (A3)
 N.T.S

NORTH

PROJECT
 BROOKVALE ROAD DEVELOPMENT

CLIENT
 ODERINGS NURSERIES CHCH LTD

JOB NO 22-04005 STATUS RESOURCE CONSENT


DRAWING NO A120 REVISION A DATE 30/05/2023

Saddleback


NOTE - THE AREAS AND DIMENSIONS SHOWN ARE INDICATIVE ONLY.
 ALL CONSULTANTS AND CONTRACTORS MUST VERIFY ALL ANGLES, DIMENSIONS, LAYOUTS,
 SITE MEASUREMENTS AND CONDITIONS BEFORE COUNCIL LODGEMENT, MARKETING,
 FABRICATION OR CONSTRUCTION.

COPYRIGHT OF THESE DRAWINGS IS THE PROPERTY OF SADDLEBACK PLANNING LTD.


REV	ISSUE	DATE
03	RESOURCE CONSENT	30-05-2023

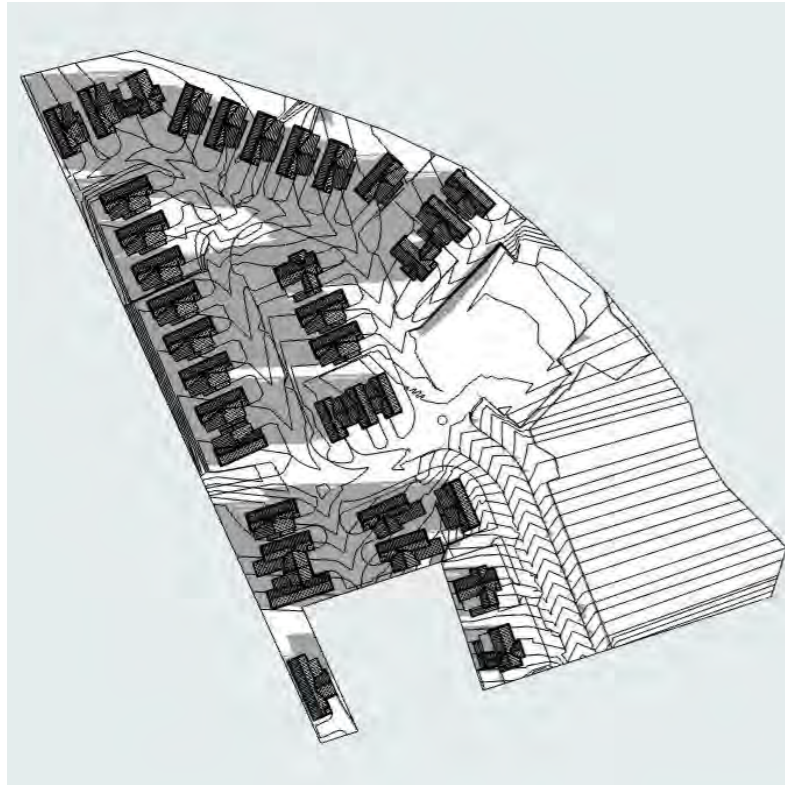


September 22nd, 7:00am

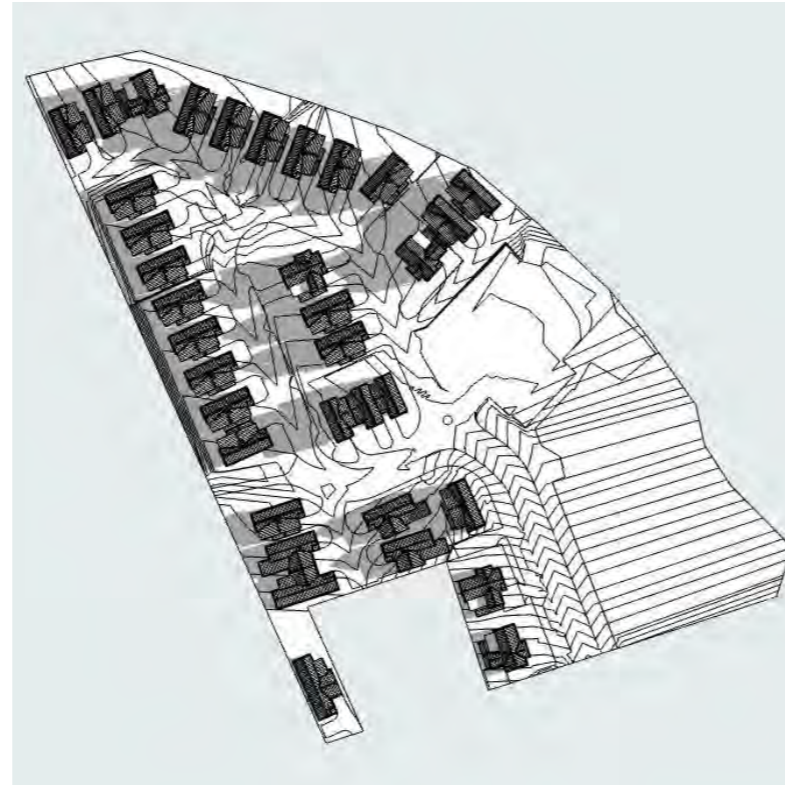


September 22nd, 8:00am

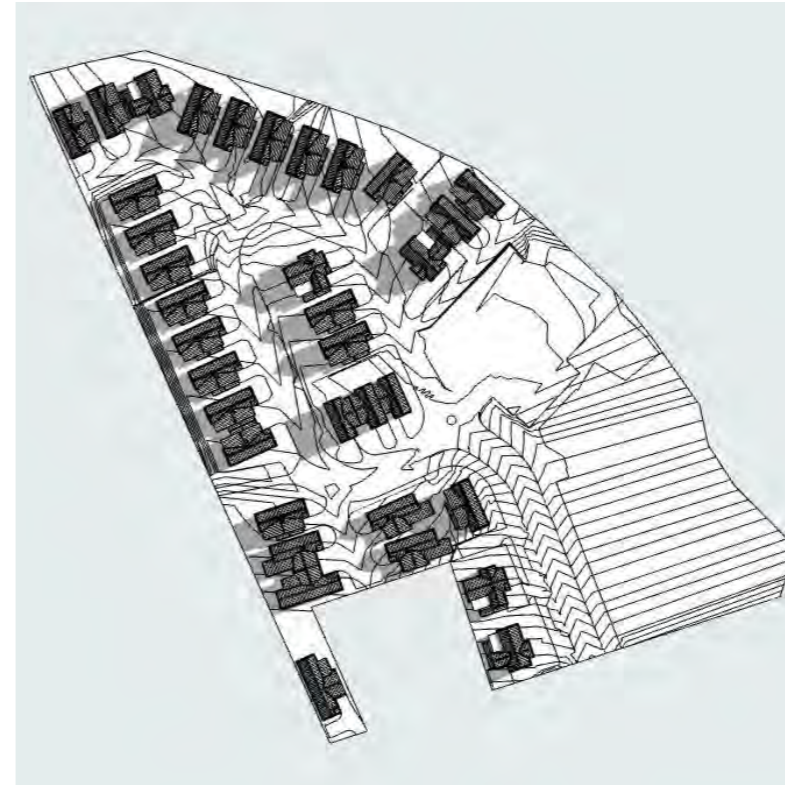


September 22nd, 9:00am

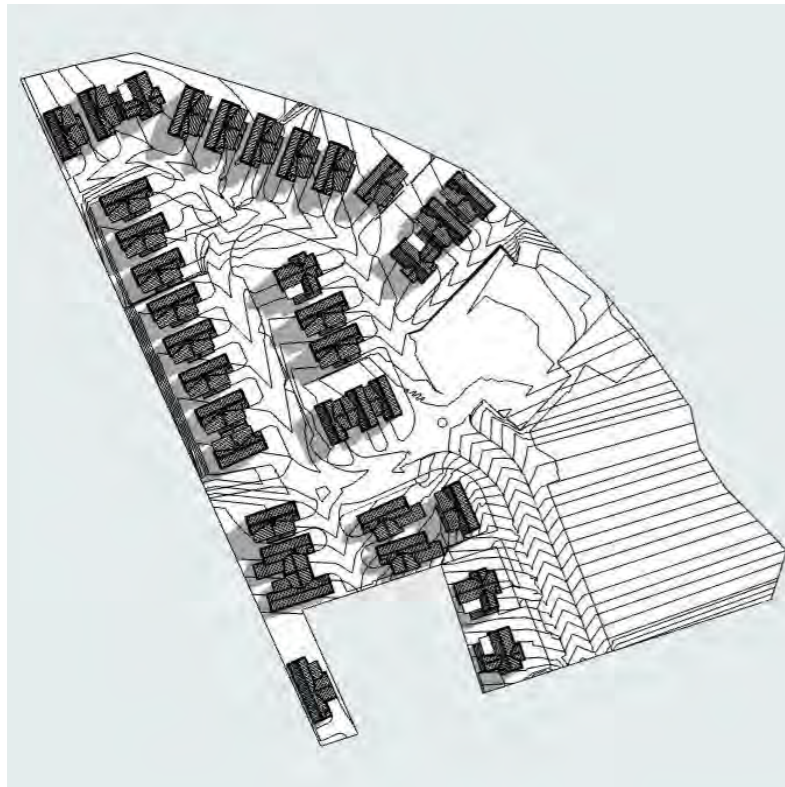

September 22nd, 10:00am

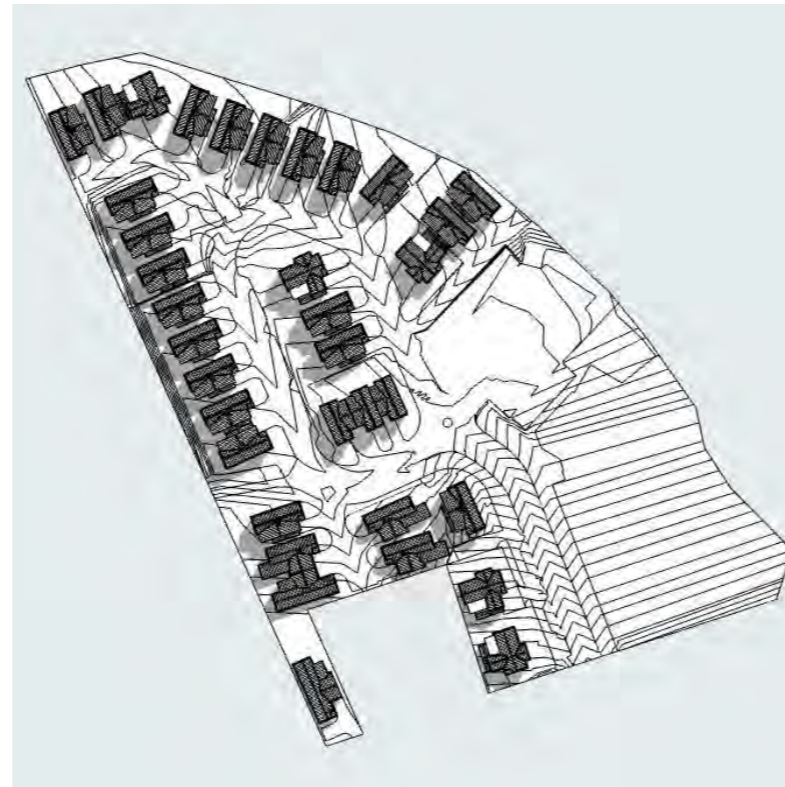

September 22nd, 11:00am

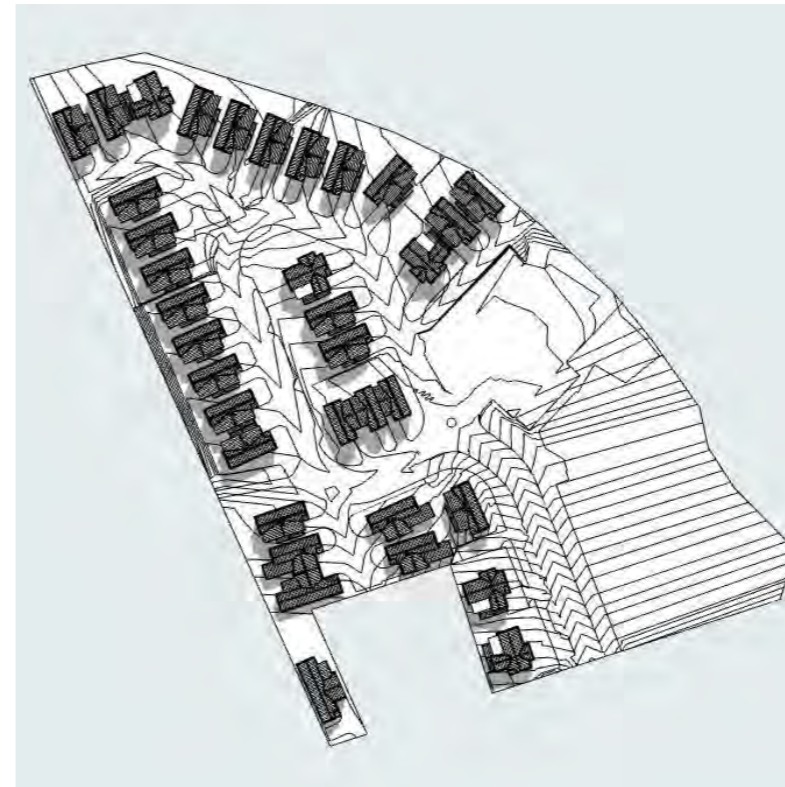

September 22nd, 12:00pm

TITLE
 SUN STUDY - SEPTEMBER

SCALE (A3)
 N.T.S

PROJECT
 BROOKVALE ROAD DEVELOPMENT

CLIENT
 ODERINGS NURSERIES CHCH LTD

JOB NO
 22-04005

STATUS
 RESOURCE CONSENT

DRAWING NO
 A121

REVISION
 A


DATE
 30/05/2023

Saddleback


NOTE - THE AREAS AND DIMENSIONS SHOWN ARE INDICATIVE ONLY.
 ALL CONSULTANTS AND CONTRACTORS MUST VERIFY ALL ANGLES, DIMENSIONS, LAYOUTS,
 SITE MEASUREMENTS AND CONDITIONS BEFORE COUNCIL LODGEMENT, MARKETING,
 FABRICATION OR CONSTRUCTION.

COPYRIGHT OF THESE DRAWINGS IS THE PROPERTY OF SADDLEBACK PLANNING LTD.


REV	ISSUE	DATE
03	RESOURCE CONSENT	30-05-2023

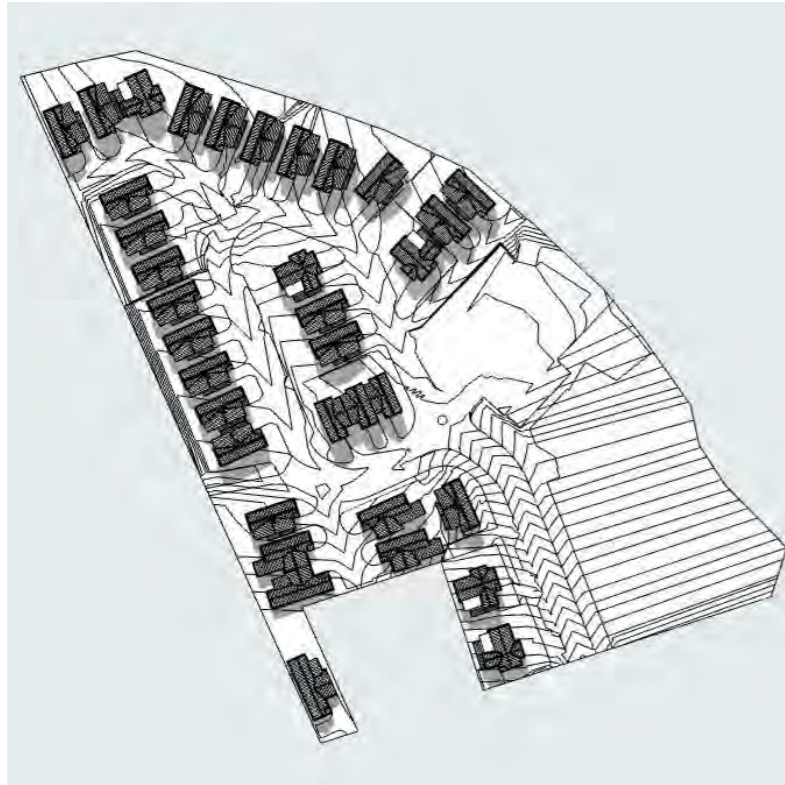


September 22nd, 1:00pm

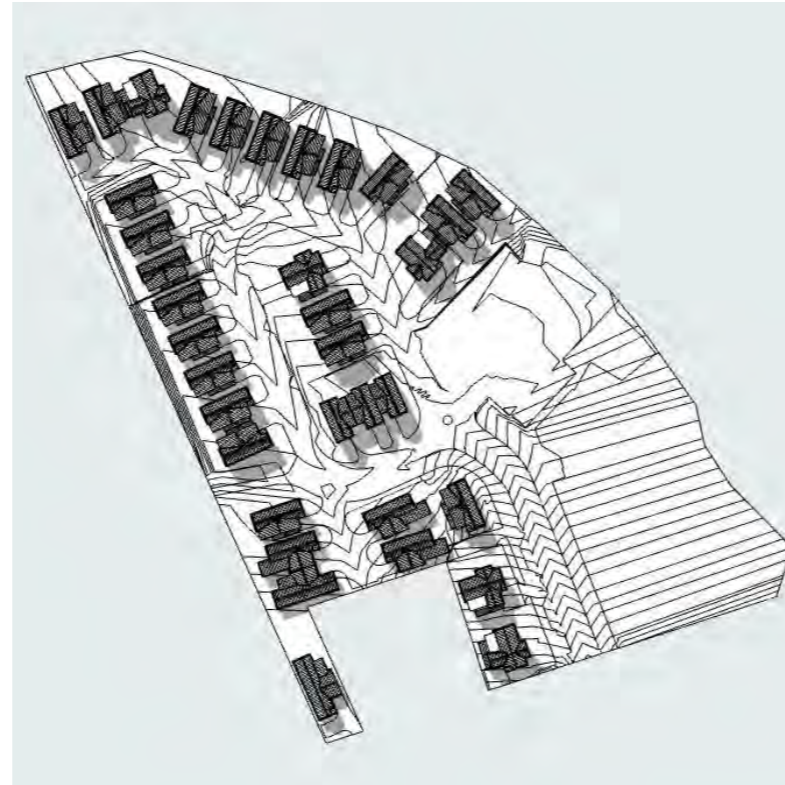


September 22nd, 2:00pm

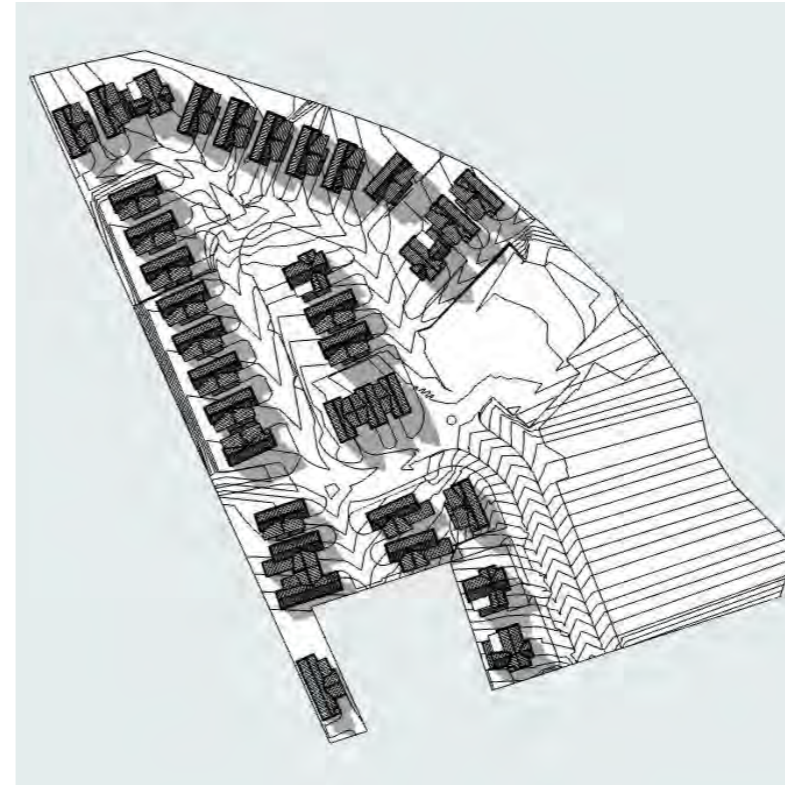


September 22nd, 3:00pm

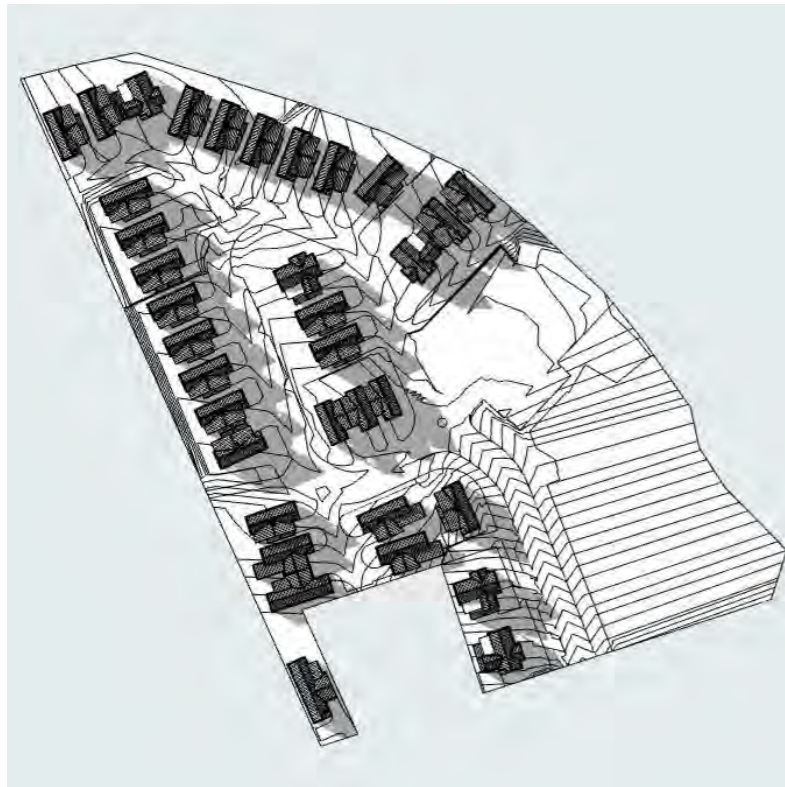

September 22nd, 4:00pm

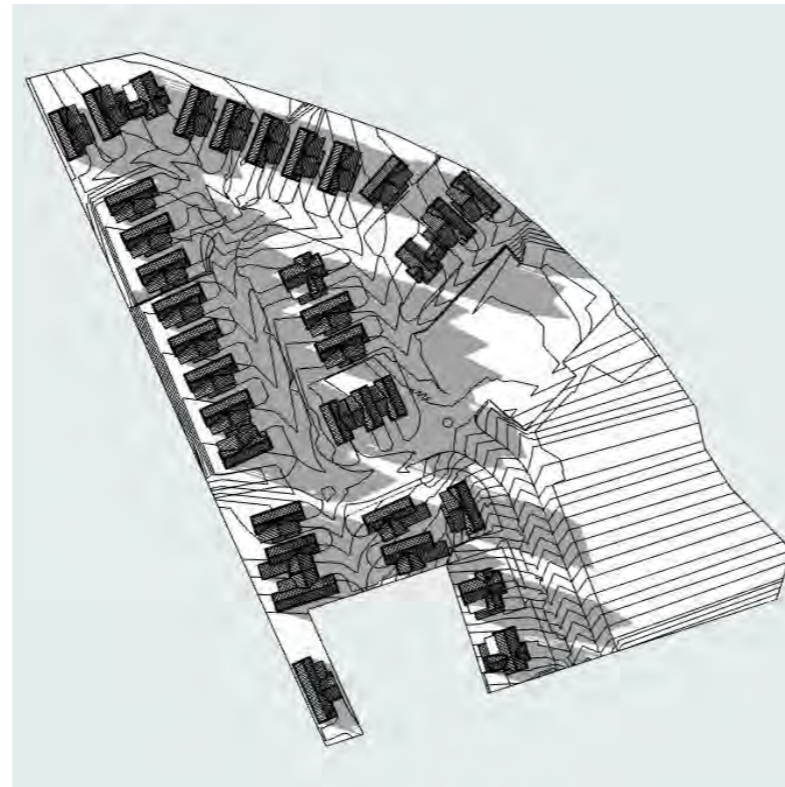

September 22nd, 5:00pm

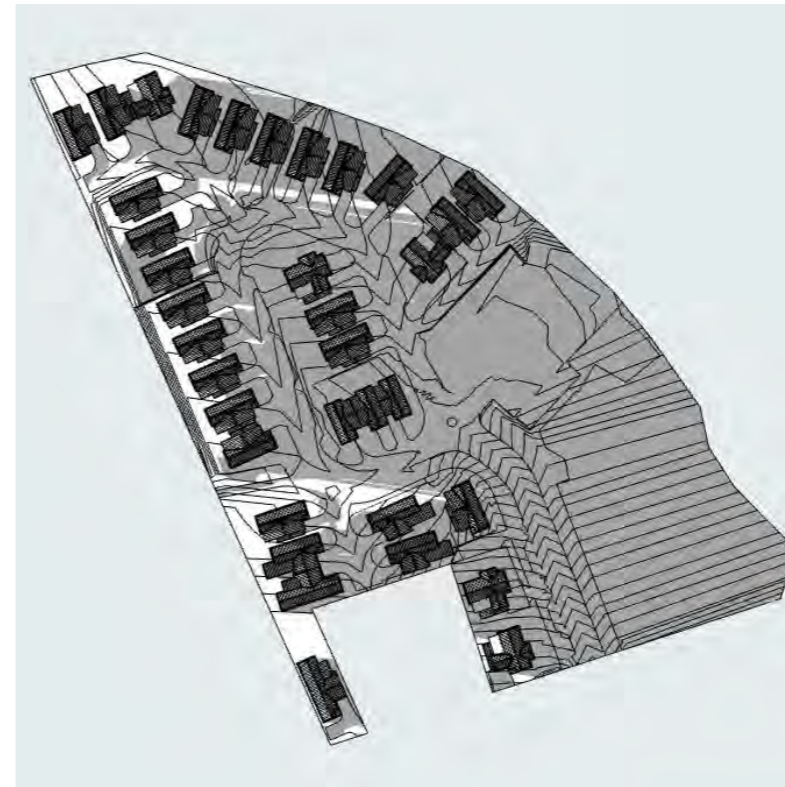

September 22nd, 6:00pm

TITLE
 SUN STUDY - SEPTEMBER

SCALE (A3)
 N.T.S

PROJECT
 BROOKVALE ROAD DEVELOPMENT

CLIENT
 ODERINGS NURSERIES CHCH LTD

JOB NO
 22-04005

STATUS
 RESOURCE CONSENT

DRAWING NO
 A122

REVISION
 A


DATE
 30/05/2023

Saddleback


NOTE - THE AREAS AND DIMENSIONS SHOWN ARE INDICATIVE ONLY.
 ALL CONSULTANTS AND CONTRACTORS MUST VERIFY ALL ANGLES, DIMENSIONS, LAYOUTS,
 SITE MEASUREMENTS AND CONDITIONS BEFORE COUNCIL LODGEMENT, MARKETING,
 FABRICATION OR CONSTRUCTION.

COPYRIGHT OF THESE DRAWINGS IS THE PROPERTY OF SADDLEBACK PLANNING LTD.


REV	ISSUE	DATE
03	RESOURCE CONSENT	30-05-2023

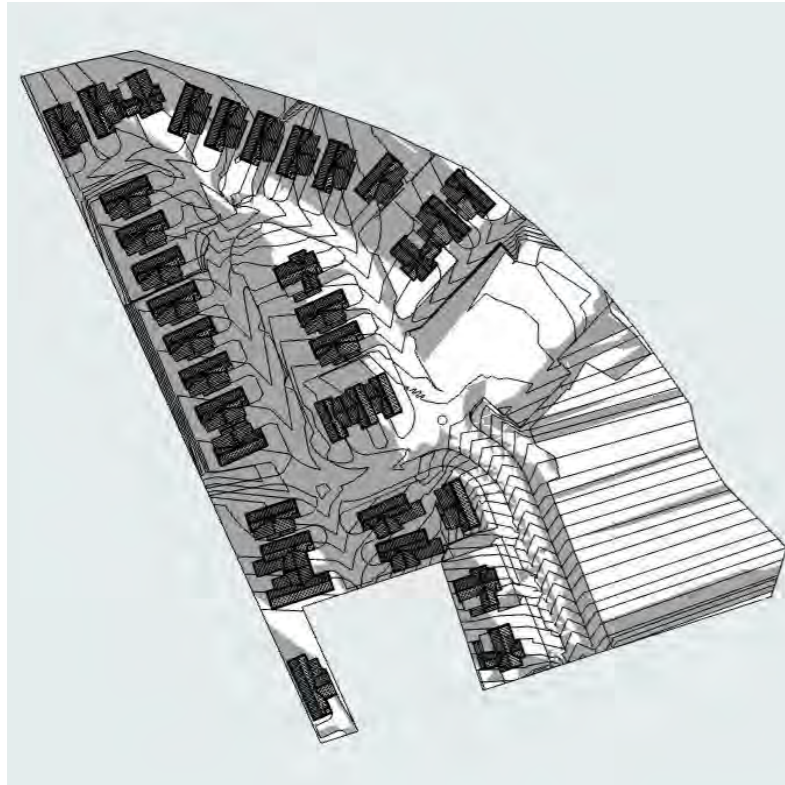


December 21st, 5:00am

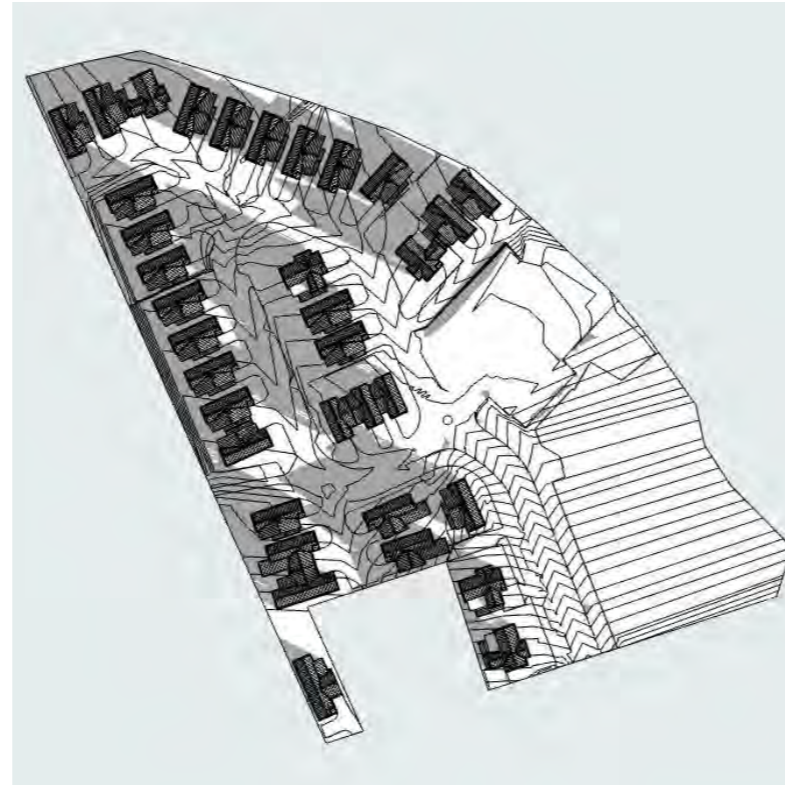


December 21st, 6:00am

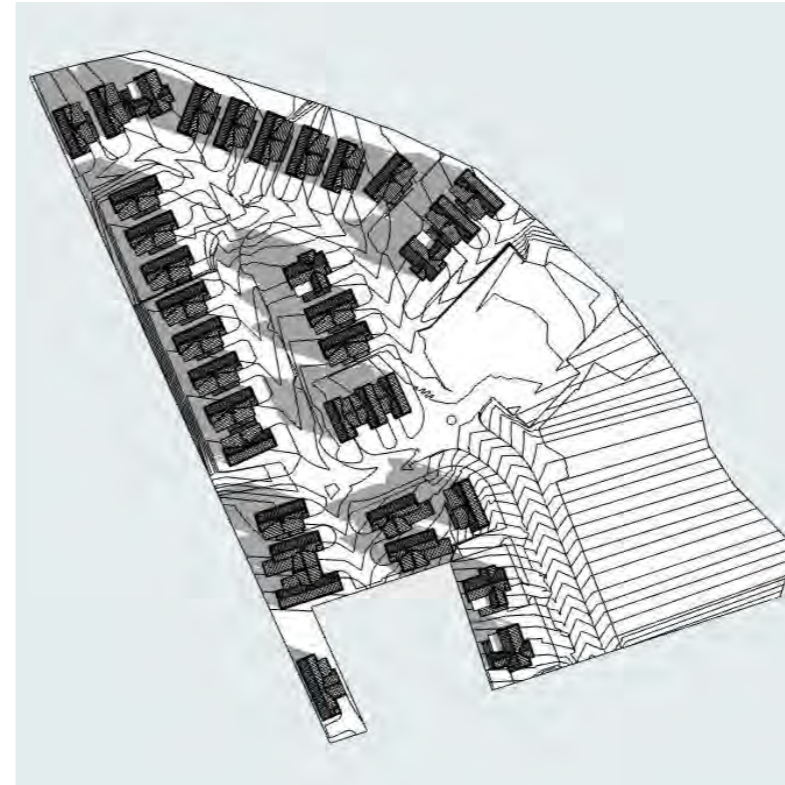


December 21st, 7:00am

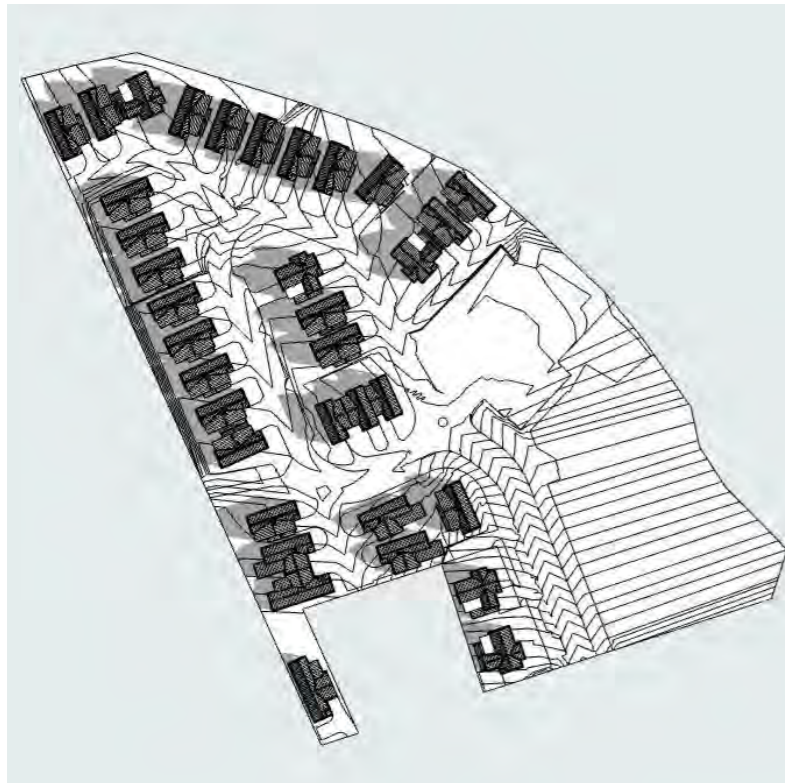

December 21st, 8:00am

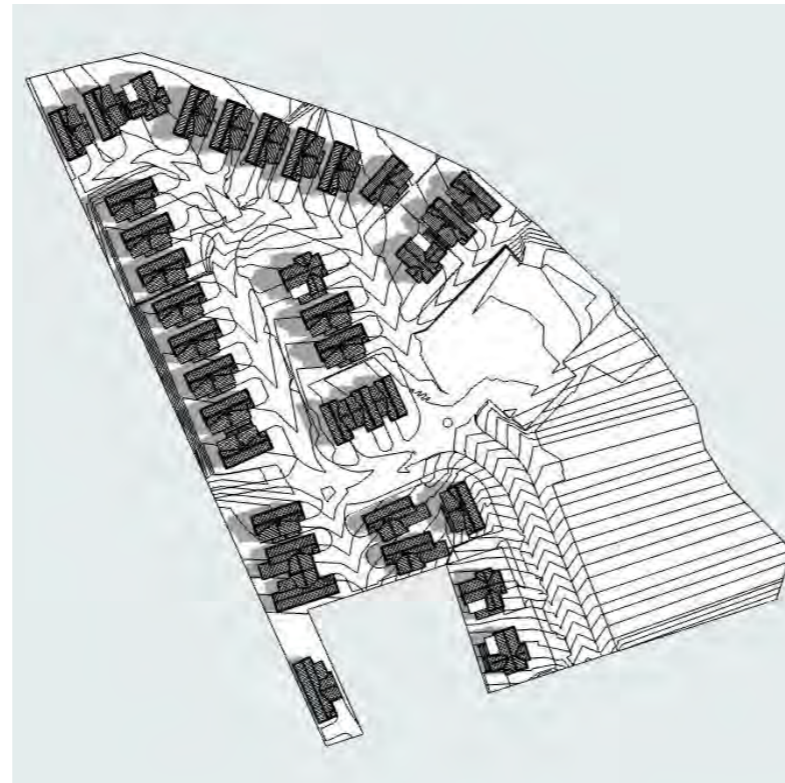

December 21st, 9:00am

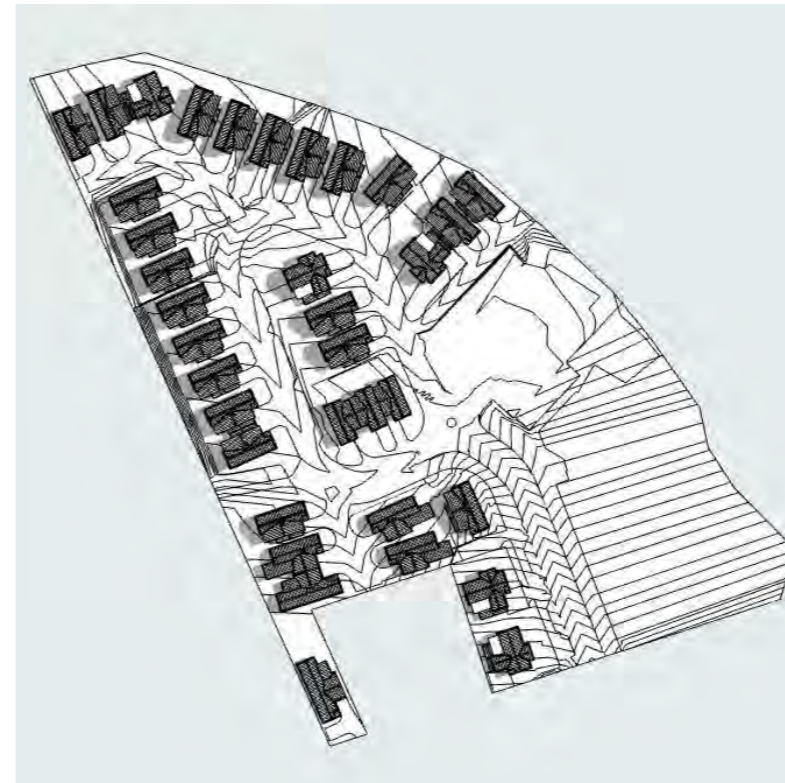

December 21st, 10:00am

TITLE
 SUN STUDY - DECEMBER



SCALE (A3)
 N.T.S

NORTH

PROJECT
 BROOKVALE ROAD DEVELOPMENT

CLIENT
 ODERINGS NURSERIES CHCH LTD

JOB NO
 22-04005

STATUS
 RESOURCE CONSENT

DRAWING NO
 A123

REVISION
 A


DATE
 30/05/2023

Saddleback


NOTE - THE AREAS AND DIMENSIONS SHOWN ARE INDICATIVE ONLY.
 ALL CONSULTANTS AND CONTRACTORS MUST VERIFY ALL ANGLES, DIMENSIONS, LAYOUTS,
 SITE MEASUREMENTS AND CONDITIONS BEFORE COUNCIL LODGEMENT, MARKETING,
 FABRICATION OR CONSTRUCTION.

COPYRIGHT OF THESE DRAWINGS IS THE PROPERTY OF SADDLEBACK PLANNING LTD.


REV	ISSUE	DATE
03	RESOURCE CONSENT	30-05-2023

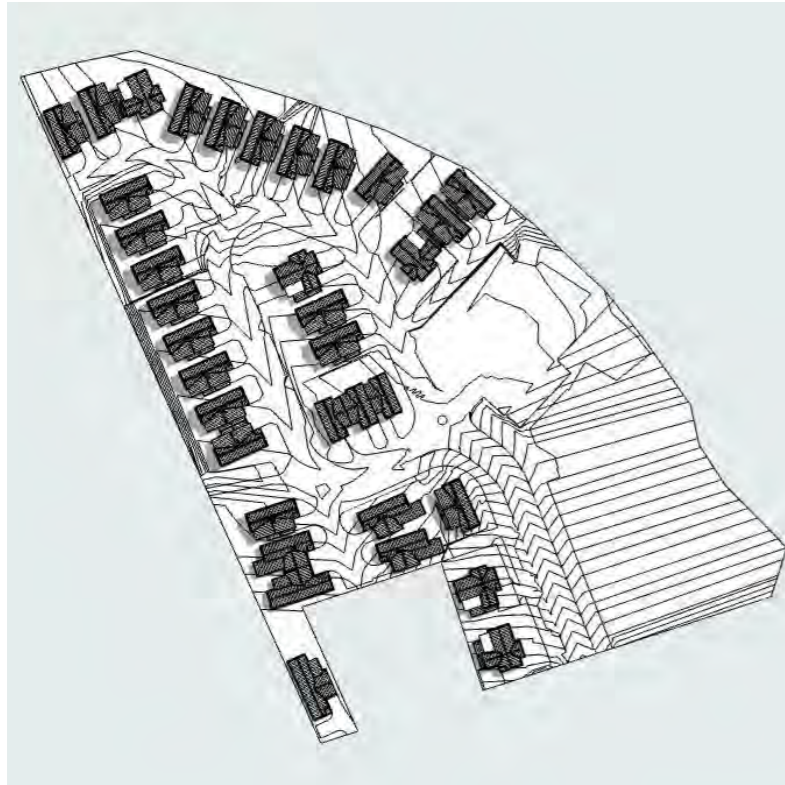


December 21st, 11:00am

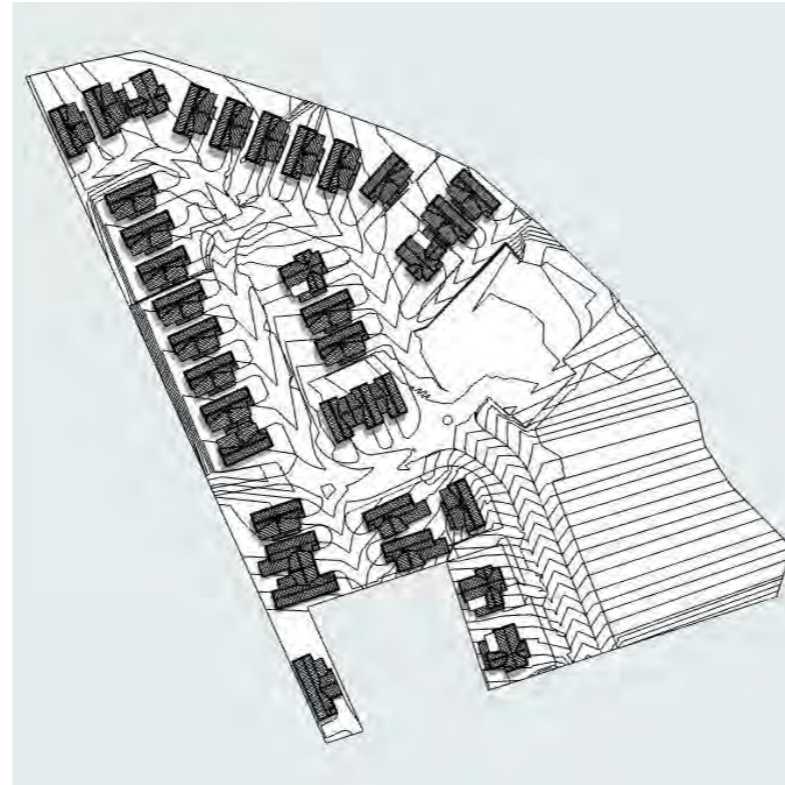


December 21st, 12:00pm

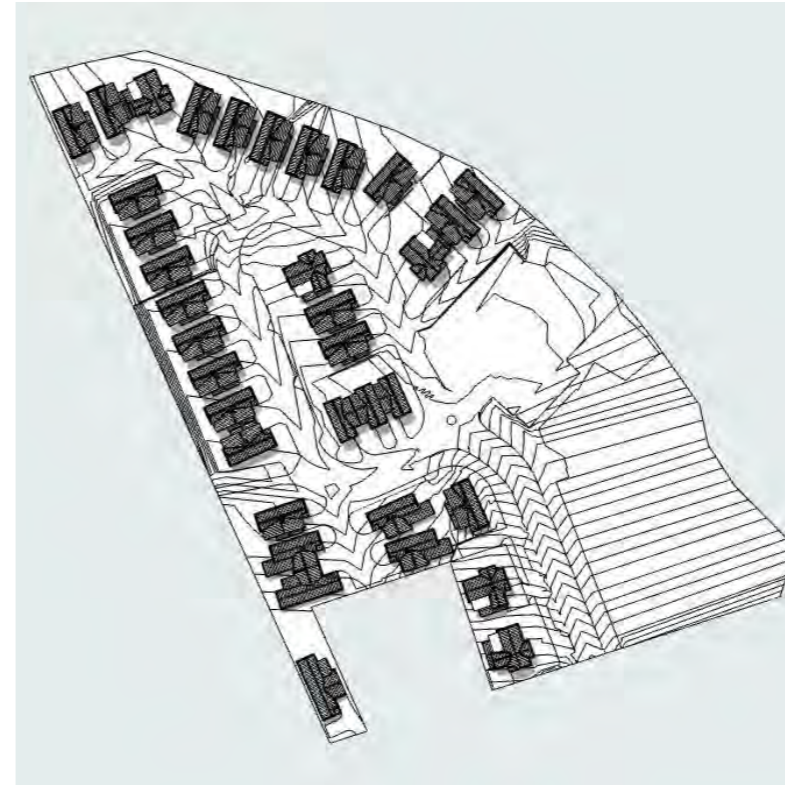


December 21st, 1:00pm

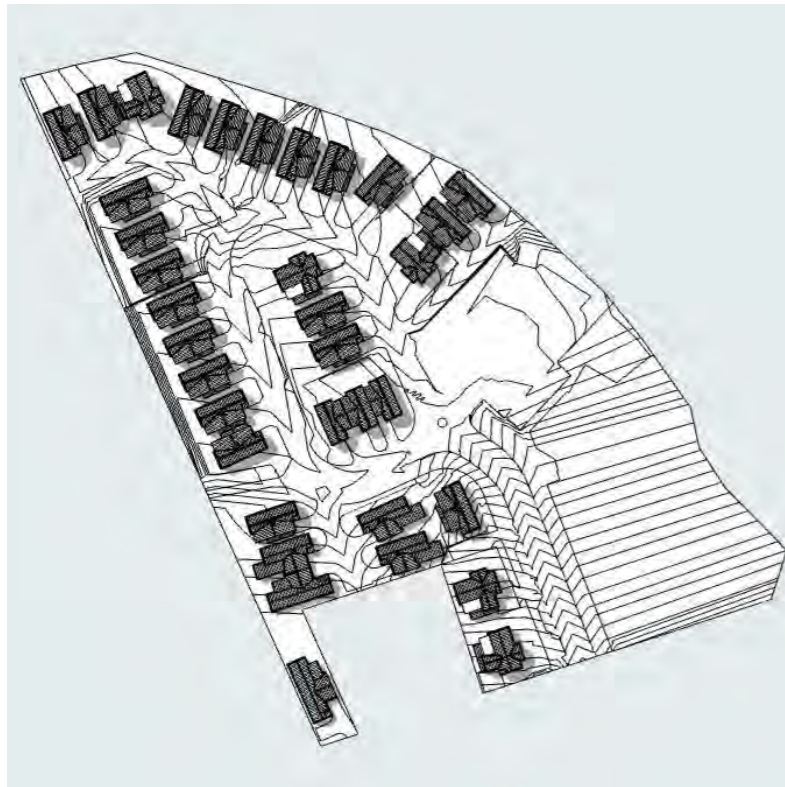

December 21st, 2:00pm

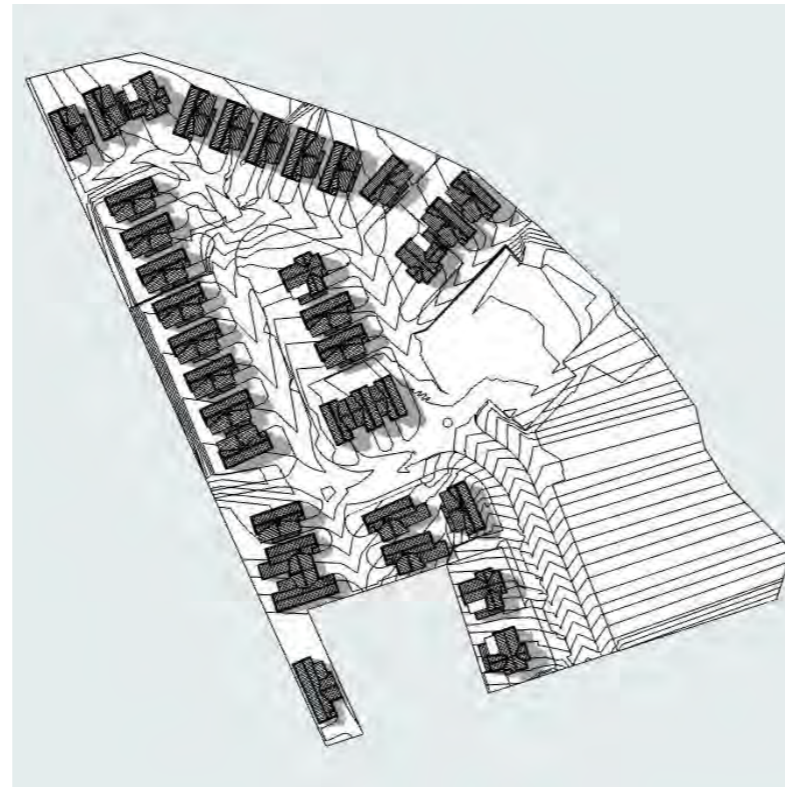

December 21st, 3:00pm

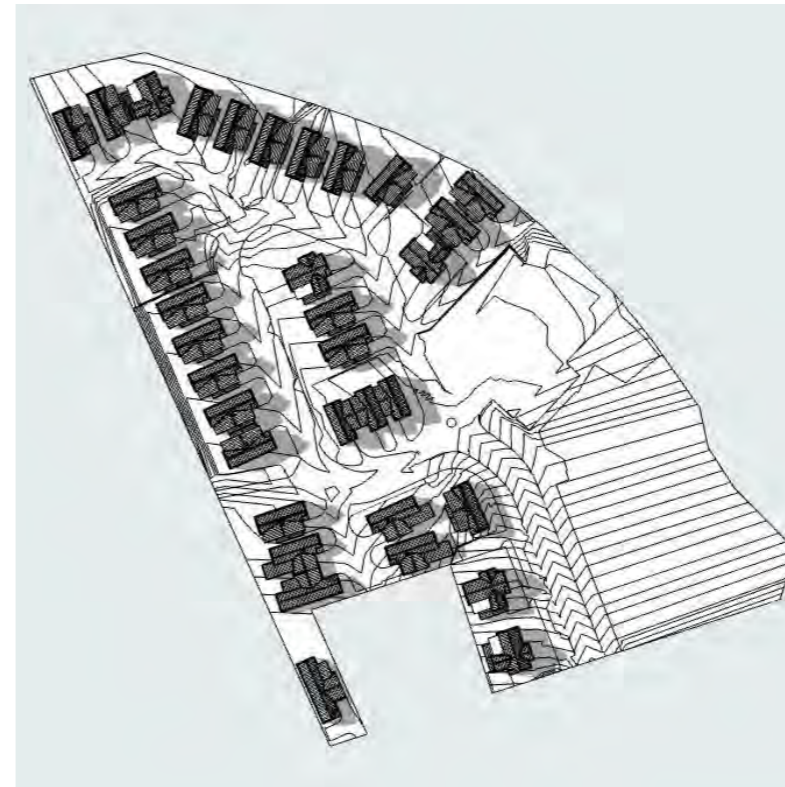

December 21st, 4:00pm

TITLE
 SUN STUDY - DECEMBER

SCALE (A3)
 N.T.S

PROJECT
 BROOKVALE ROAD DEVELOPMENT

CLIENT
 ODERINGS NURSERIES CHCH LTD

JOB NO
 22-04005

STATUS
 RESOURCE CONSENT

DRAWING NO
 A124

REVISION
 A


DATE
 30/05/2023

Saddleback


NOTE - THE AREAS AND DIMENSIONS SHOWN ARE INDICATIVE ONLY.
ALL CONSULTANTS AND CONTRACTORS MUST VERIFY ALL ANGLES, DIMENSIONS, LAYOUTS,
SITE MEASUREMENTS AND CONDITIONS BEFORE COUNCIL LODGEMENT, MARKETING,
FABRICATION OR CONSTRUCTION.

COPYRIGHT OF THESE DRAWINGS IS THE PROPERTY OF SADDLEBACK PLANNING LTD.


REV	ISSUE	DATE
03	RESOURCE CONSENT	30-05-2023

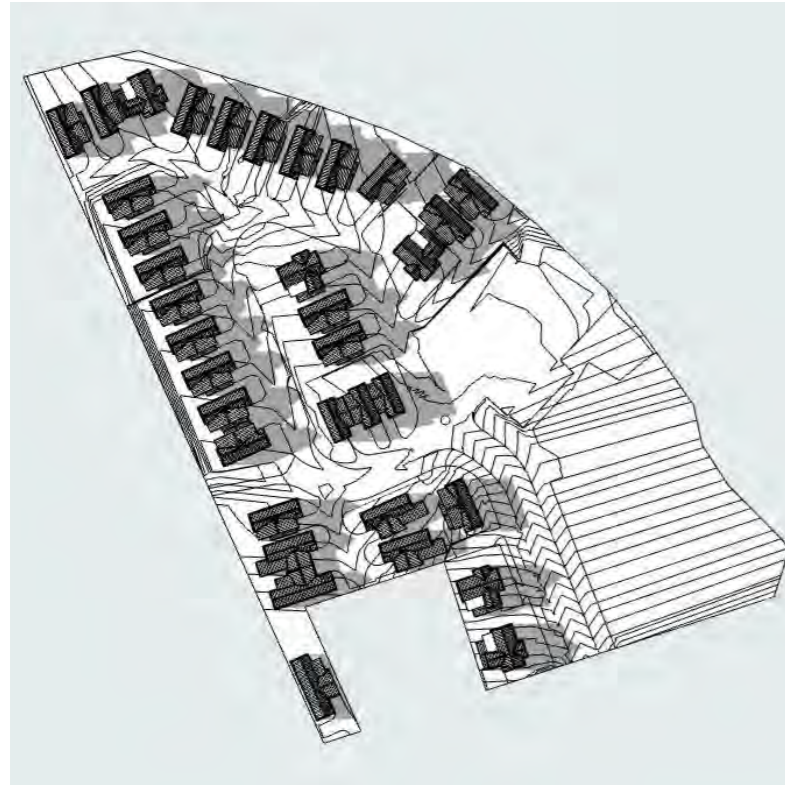

December 21st, 5:00pm

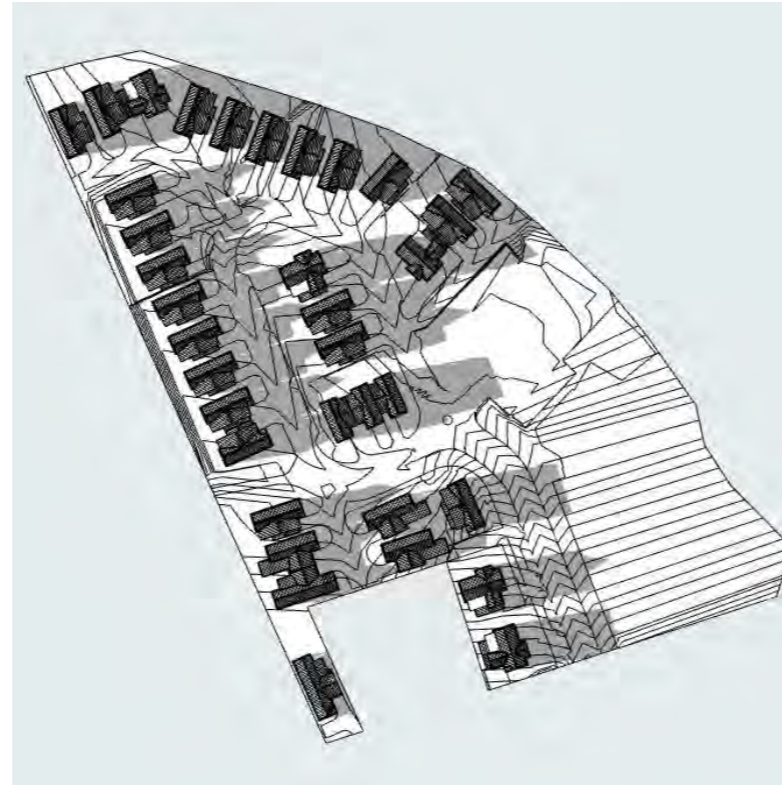

December 21st, 6:00pm

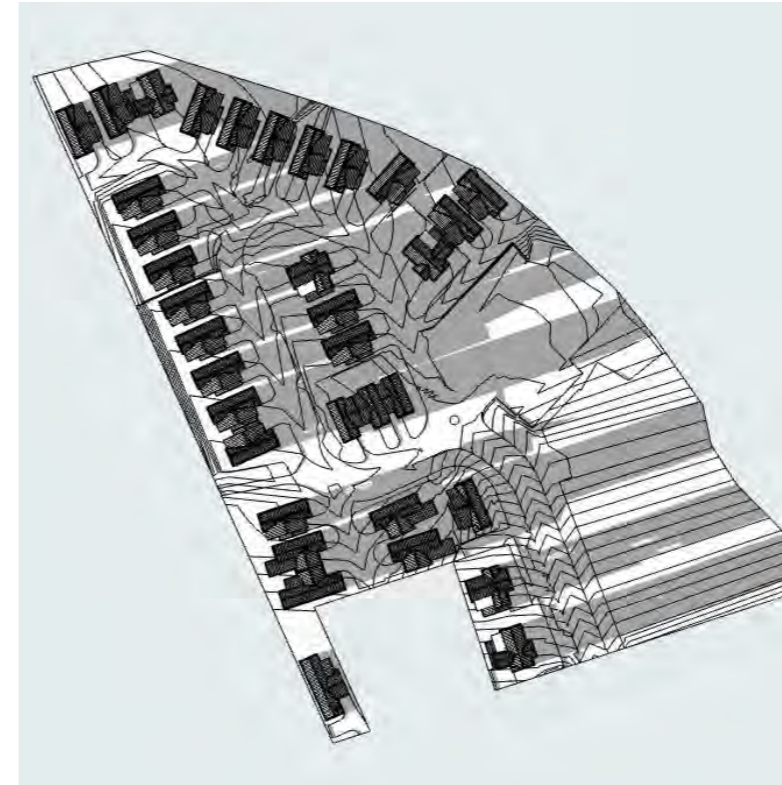

December 21st, 7:00pm

TITLE
SUN STUDY - DECEMBER

SCALE (A3)
N.T.S

NORTH

PROJECT
BROOKVALE ROAD DEVELOPMENT

CLIENT
ODERINGS NURSERIES CHCH LTD

JOB NO
22-04005


STATUS
RESOURCE CONSENT

DRAWING NO
A125

REVISION
A

DATE
30/05/2023

Saddleback

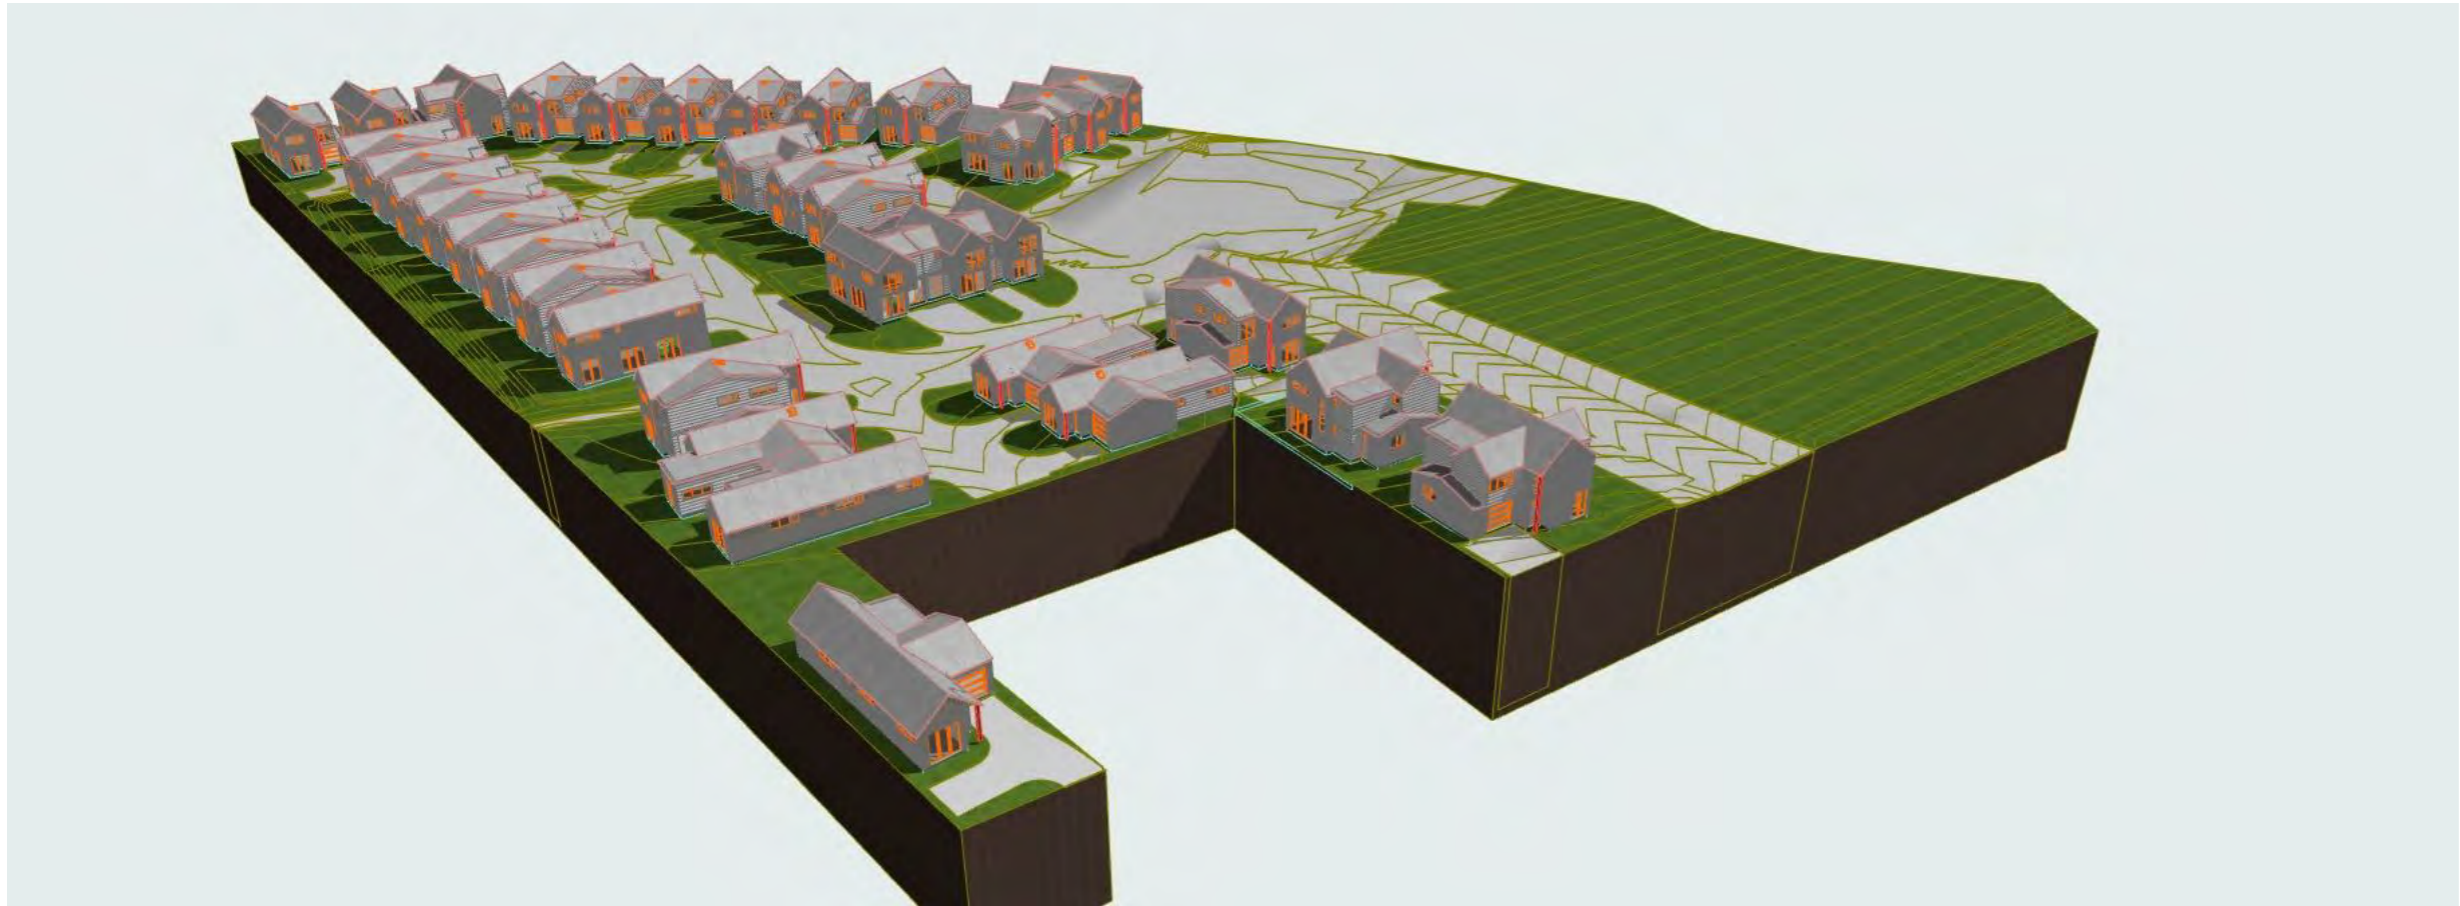

NOTE - THE AREAS AND DIMENSIONS SHOWN ARE INDICATIVE ONLY.
 ALL CONSULTANTS AND CONTRACTORS MUST VERIFY ALL ANGLES, DIMENSIONS, LAYOUTS,
 SITE MEASUREMENTS AND CONDITIONS BEFORE COUNCIL LODGEMENT, MARKETING,
 FABRICATION OR CONSTRUCTION.

COPYRIGHT OF THESE DRAWINGS IS THE PROPERTY OF SADDLEBACK PLANNING LTD.

REV	ISSUE	DATE
03	RESOURCE CONSENT	30-05-2023



TITLE
 3D PERSPECTIVE



SCALE (A3)
 N.T.S

NORTH

PROJECT
 BROOKVALE ROAD DEVELOPMENT

CLIENT
 ODERINGS NURSERIES CHCH LTD

JOB NO
 22-04005

STATUS
 RESOURCE CONSENT

DRAWING NO
 A126

REVISION
 A

DATE
 30/05/2023

Saddleback




NOTE - THE AREAS AND DIMENSIONS SHOWN ARE INDICATIVE ONLY.
 ALL CONSULTANTS AND CONTRACTORS MUST VERIFY ALL ANGLES, DIMENSIONS, LAYOUTS,
 SITE MEASUREMENTS AND CONDITIONS BEFORE COUNCIL LODGEMENT, MARKETING,
 FABRICATION OR CONSTRUCTION.

COPYRIGHT OF THESE DRAWINGS IS THE PROPERTY OF SADDLEBACK PLANNING LTD.

REV	ISSUE	DATE

1) Perspective from central roundabout -
 viewpoint North

2) Perspective from park to West - viewpoint
 into development

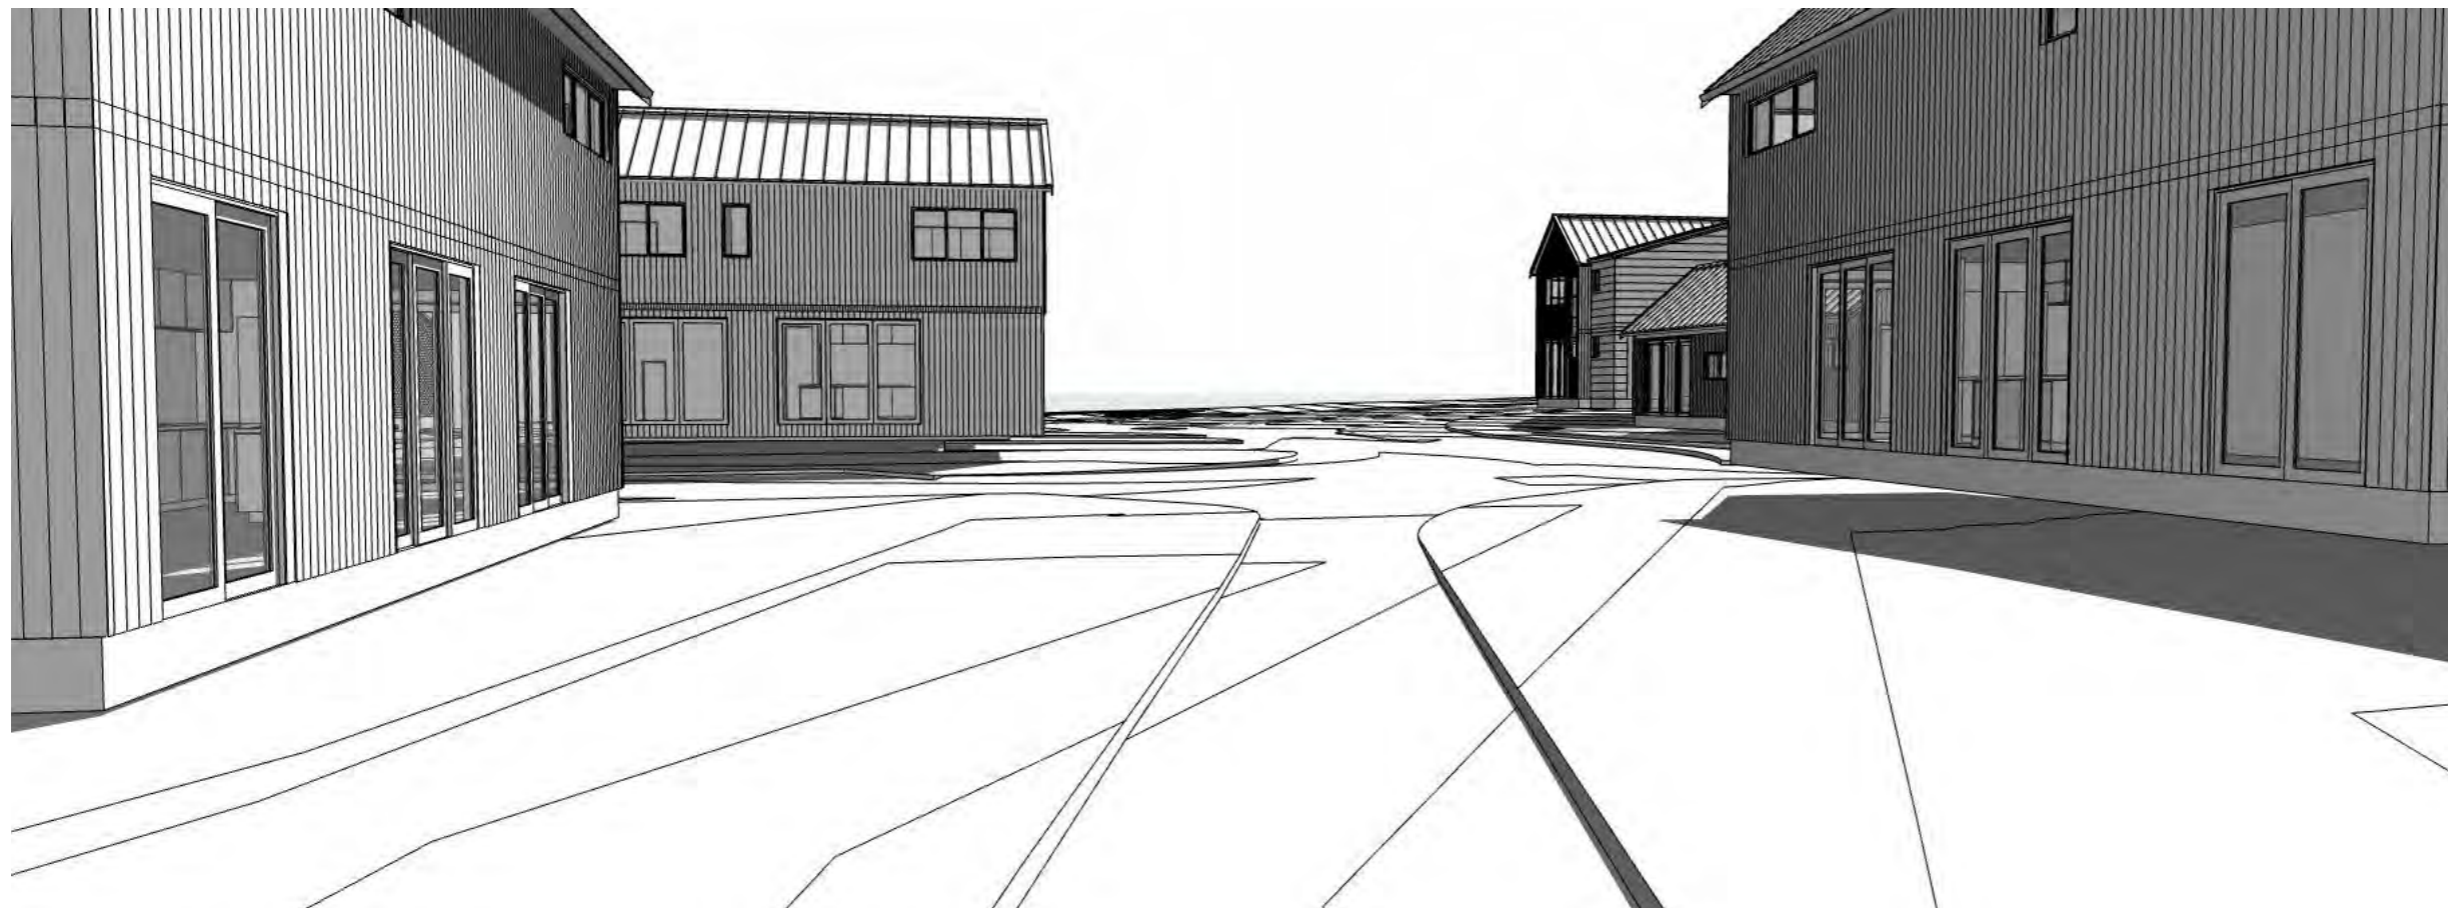

TITLE
 3D PERSPECTIVE

SCALE (A3)



PROJECT
 BROOKVALE ROAD DEVELOPMENT

CLIENT
 ODERINGS NURSERIES CHCH LTD

JOB NO
 22-04005

STATUS
 RESOURCE CONSENT

DRAWING NO
 A127

REVISION
 A

DATE
 30/05/2023

Saddleback